
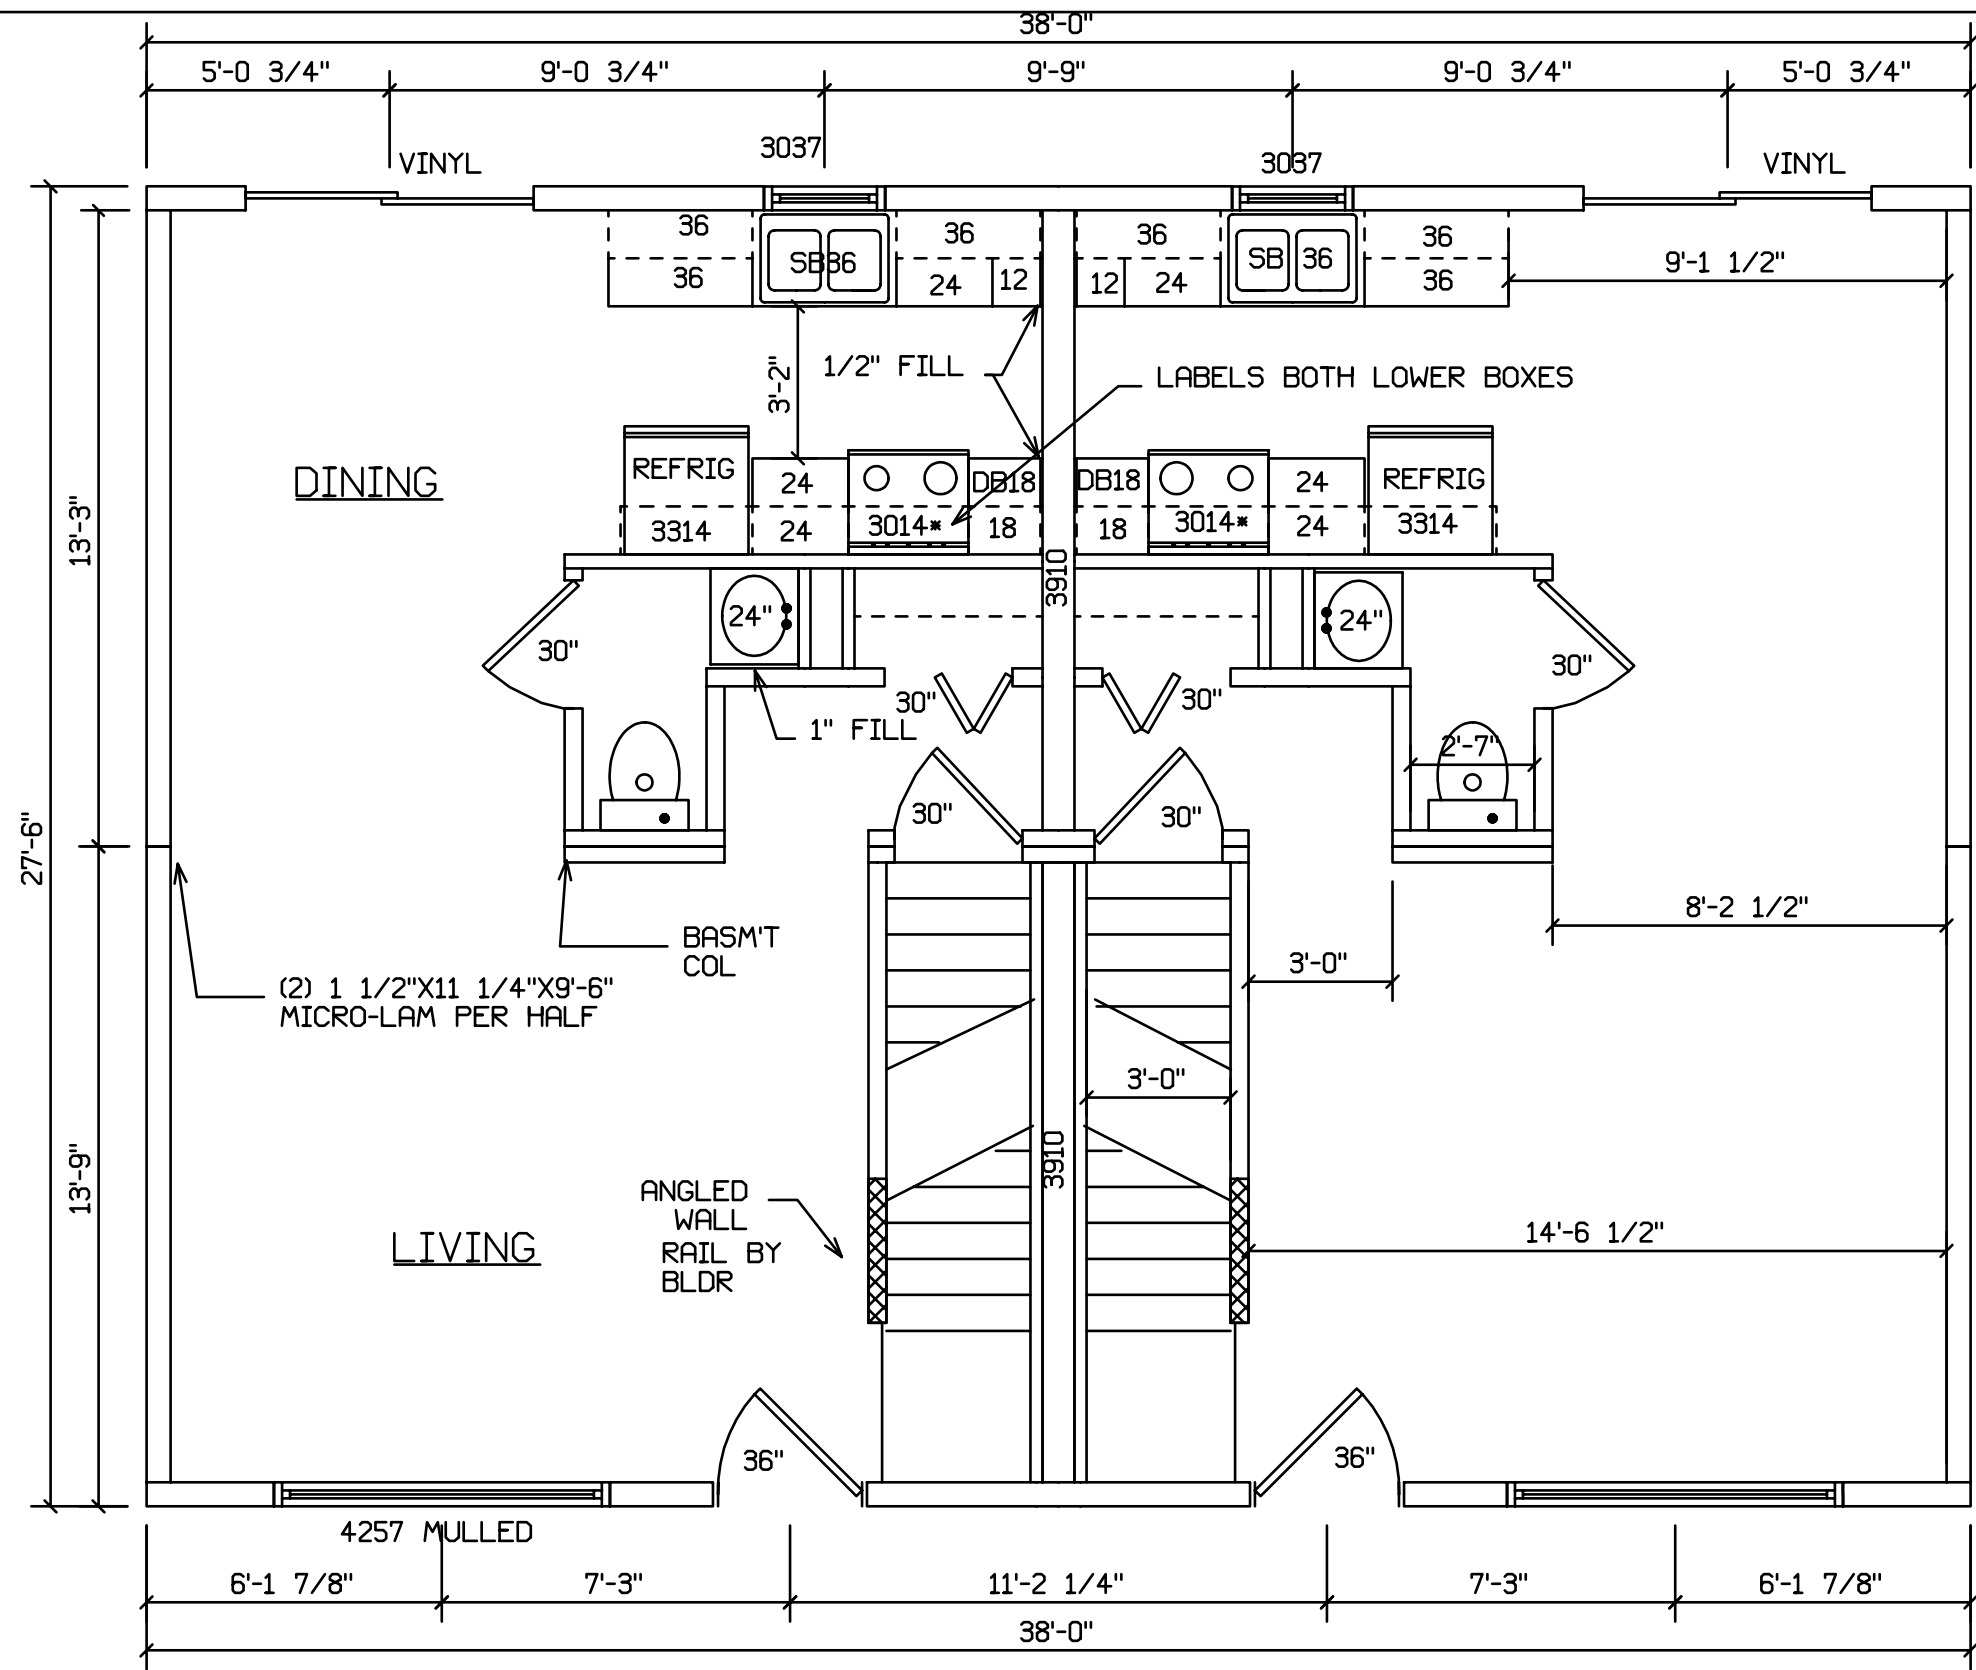


PLAN NO. 751




BLDR/DEVEL. AUTHORIZATION	DATE	# LABEL LOCATION	 LINDA A. LITZ PRODUCTION ENGINEER	SUPERIOR BUILDERS 1565 PA. RT. 442 E. MUNCY, PA. 17756 A DIVISION OF MUNCY HOMES, INC.	REV.
MANUF. AUTHORIZATION	DATE	CLG HGTH			BLDR/CUST
		THIS PLAN DERIVED FROM MASTER SERIES BUILDING SYSTEM		FRONT ELEVATION	751
		DWN BY	DATE	SCALE	
		LITZ	12-24-01	1/4"=1'-0"	




HOLD BACK GYPBD 1'-0" PER SIDE IN OPEN AREAS

BLDR/DEVEL. AUTHORIZATION	DATE	# LABEL LOCATION	 LINDA A. LITZ PRODUCTION ENGINEER	SUPERIOR BUILDERS 1565 PA. RT. 442 E. MUNCY, PA. 17756 A DIVISION OF MUNCY HOMES, INC.	REV.
MANUF. AUTHORIZATION	DATE	CLG HGTH			7-25-05
		THIS PLAN DERIVED FROM MASTER SERIES BUILDING SYSTEM		BLDR/CUST	DATABASE
		OWN BY	DATE	SCALE	751
		LITZ	12-24-01	1/4"=1'-0"	28X38 DUPLEX

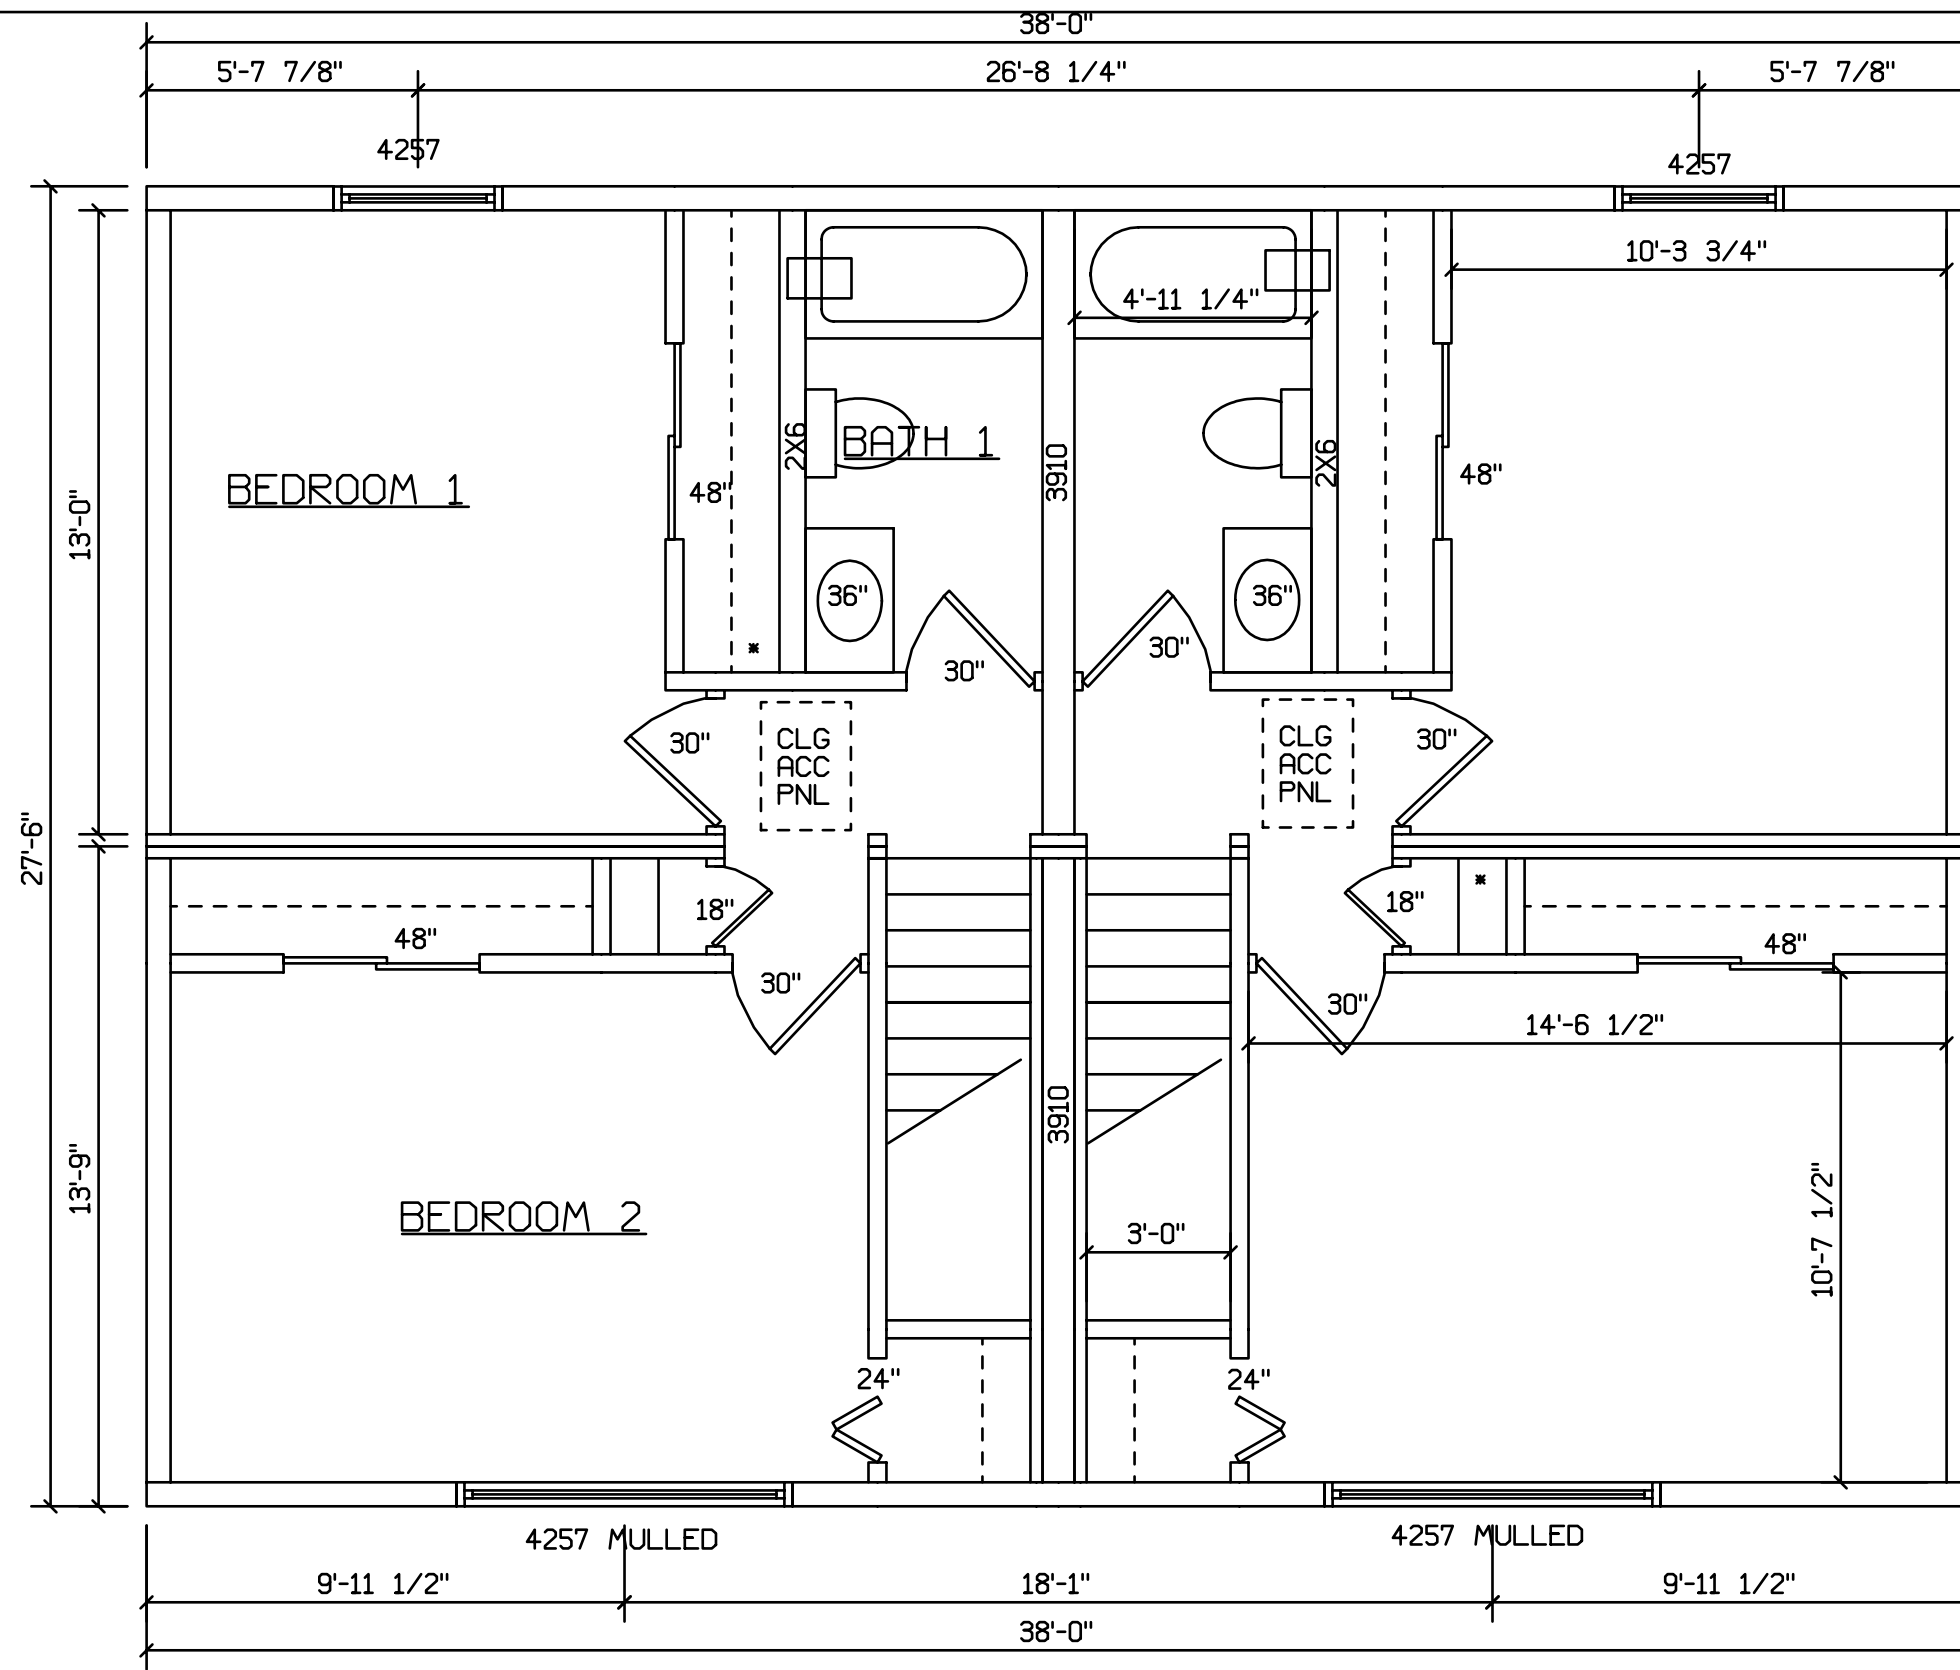

 HOLD BACK GYPBD 1'-0" PER SIDE IN OPEN AREAS

BLDR/DEVEL. AUTHORIZATION	DATE	# LABEL LOCATION	 LINDA A. LITZ PRODUCTION ENGINEER	SUPERIOR BUILDERS 1565 PA. RT. 442 E. MUNCY, PA. 17756 A DIVISION OF MUNCY HOMES, INC.	REV.
MANUF. AUTHORIZATION	DATE	CLG HGTH			BLDR/CUST
		THIS PLAN DERIVED FROM MASTER SERIES BUILDING SYSTEM		82X38 DUPLEX	751
		OWN BY	DATE	SCALE	
		LITZ	12-24-01	1/4"=1'-0"	