



GULFPORT - 408

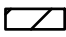

 HOLD BACK GYPBD 1'-0" PER SIDE IN OPEN AREAS STAIRS DESIGNED TO 8 1/4" RISE MAX., AND 9" TREAD MIN W/ 1 1/8" NOSING

SITE LOCATION

BLDR/DEVEL. AUTHORIZATION	DATE	# LABEL LOCATION	<i>Gregory J. Hayes</i> Production Engineer	SUPERIOR BUILDERS 1565 PA. RT. 442 E. MUNCY, PA. 17756 A DIVISION OF MUNCY HOMES, INC.	REV.
MANUF. AUTHORIZATION	DATE	PLANS HAVE BEEN EXTRACTED FROM APPROVED BLD'G SYSTEM DOCUMENTATION			DATABASE
		OWN BY	DATE	SCALE	
		LITZ	4-23-00	3/16"=1'-0"	
				FRONT	408

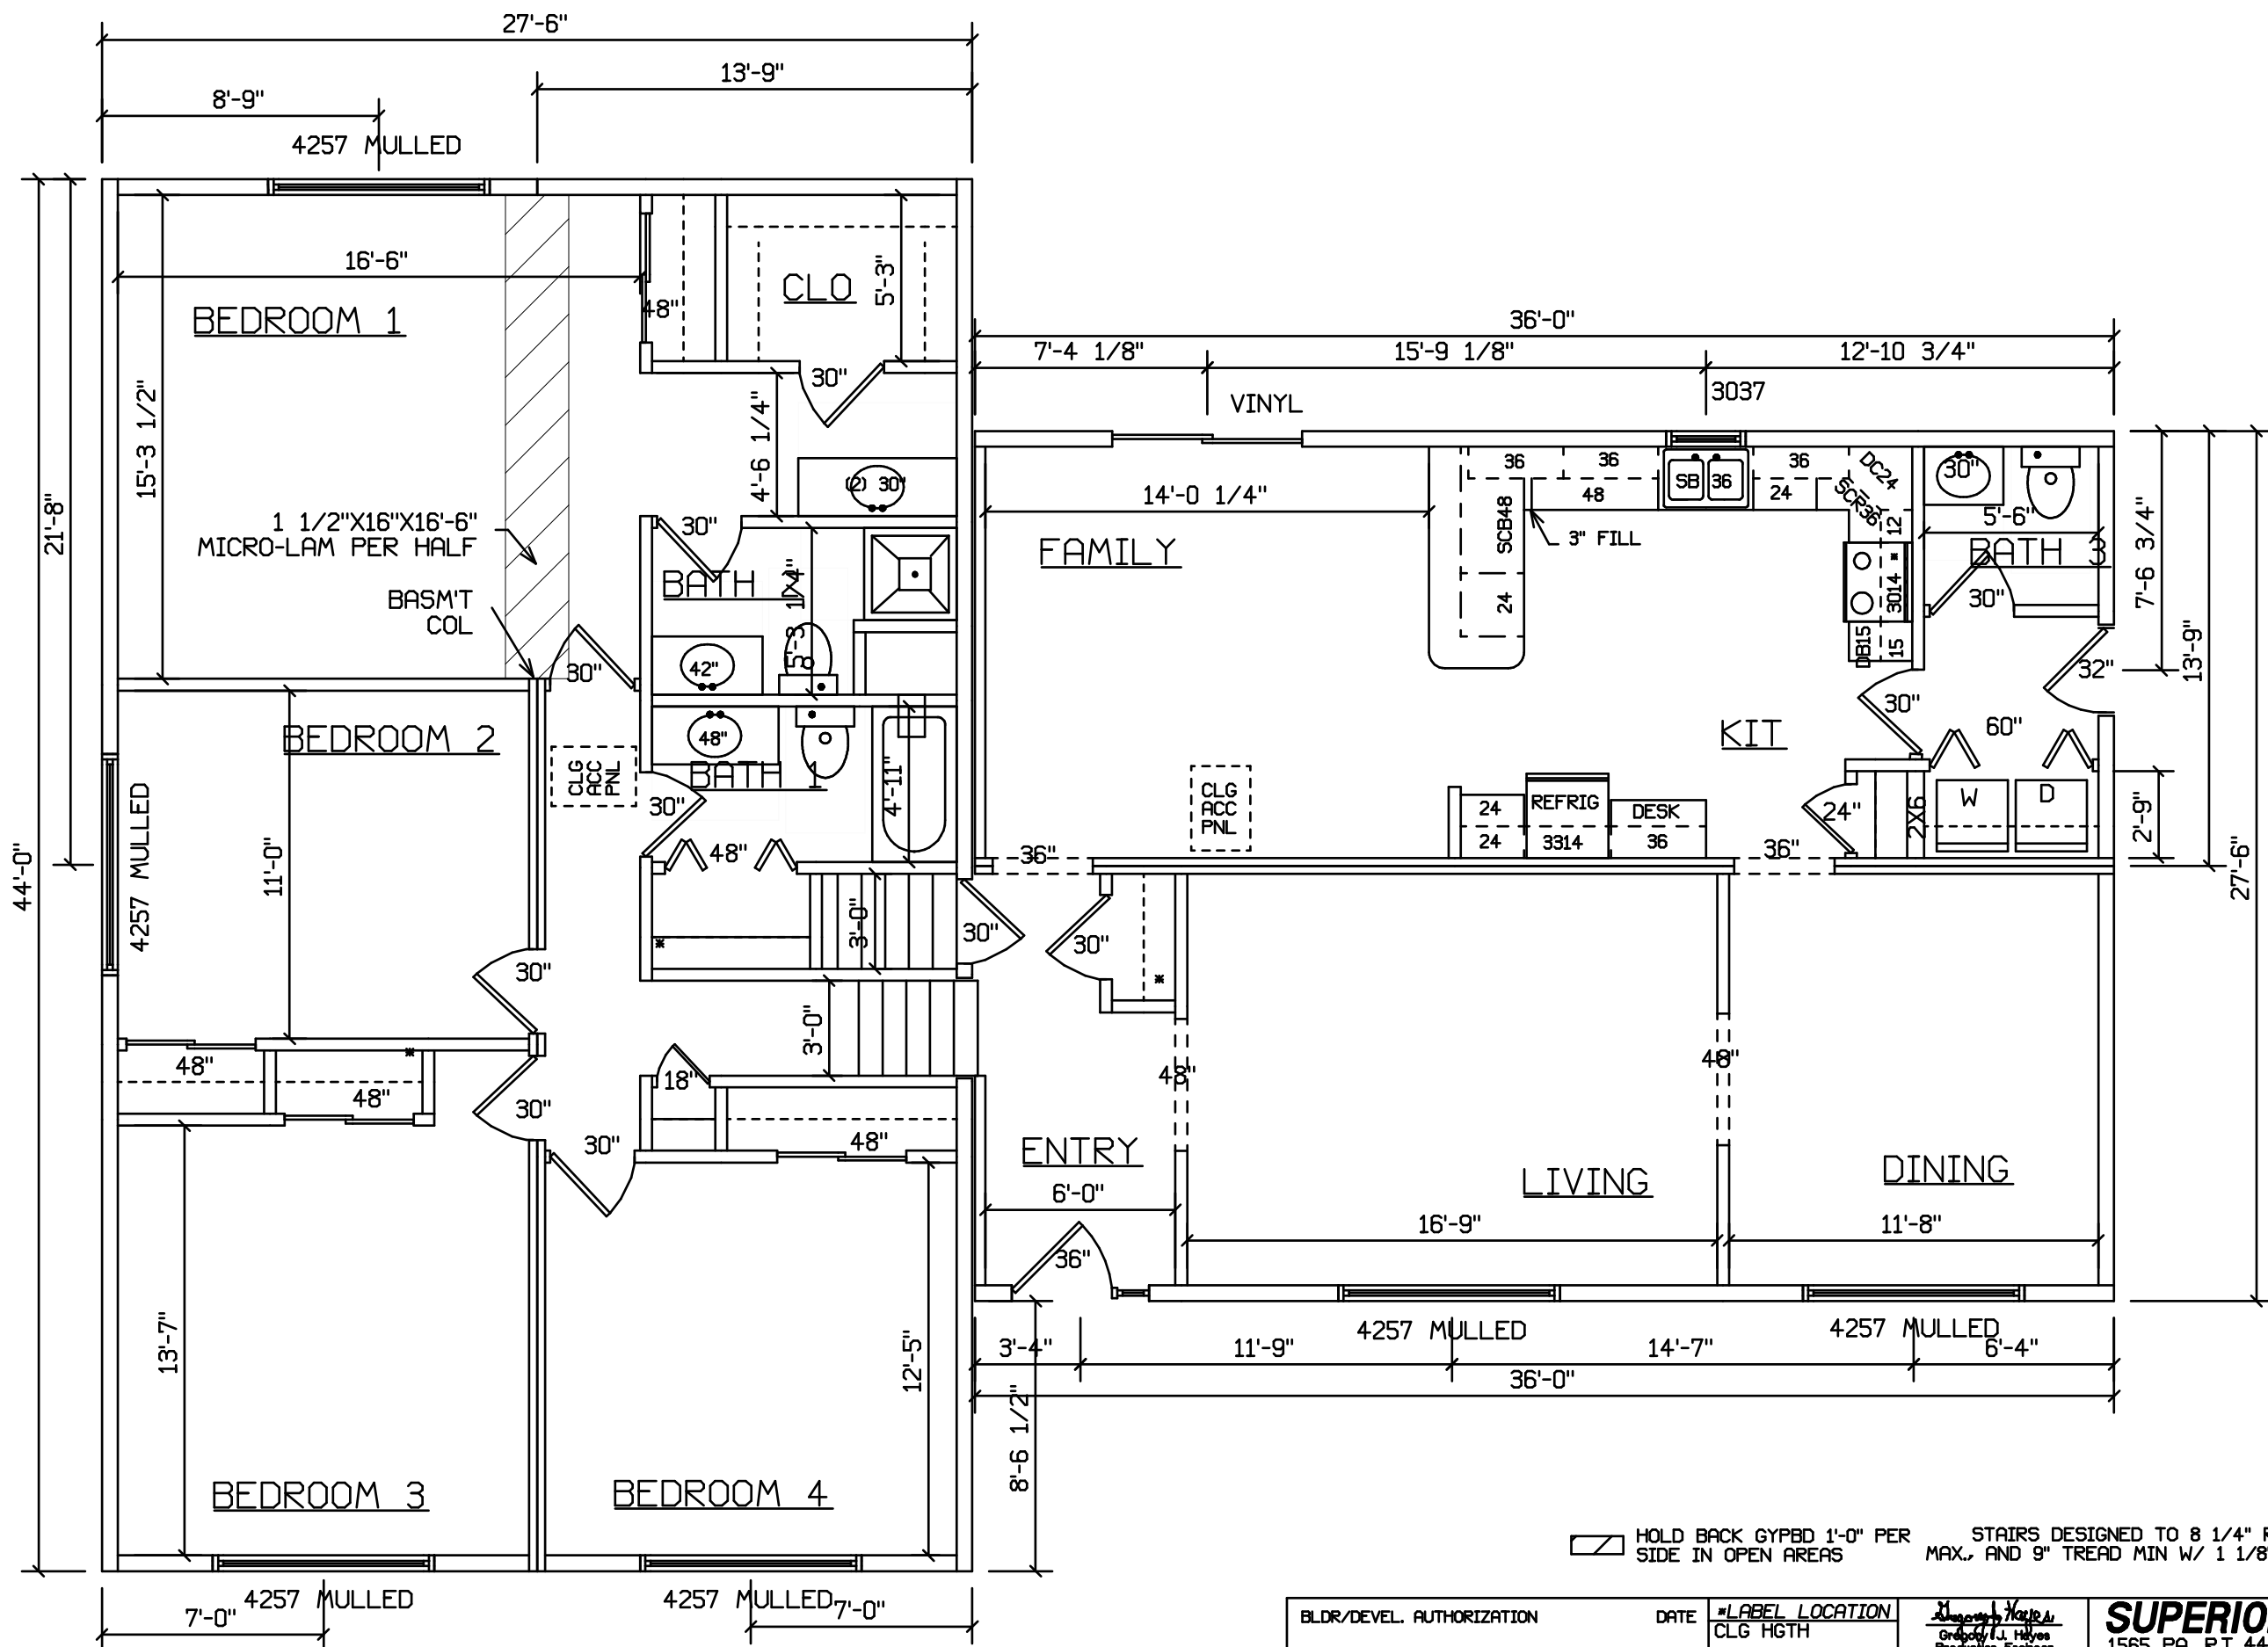

HOLD BACK GYPBD 1'-0" PER SIDE IN OPEN AREAS

STAIRS DESIGNED TO 8 1/4" RISE MAX., AND 9" TREAD MIN W/ 1 1/8" NOSING

SITE LOCATION

BLDR/DEVEL. AUTHORIZATION	DATE	# LABEL LOCATION	 Gregory J. Hayes Production Engineer	SUPERIOR BUILDERS 1565 PA. RT. 442 E. MUNCY, PA. 17756 A DIVISION OF MUNCY HOMES, INC.	REV.
MANUF. AUTHORIZATION	DATE	PLANS HAVE BEEN EXTRACTED FROM APPROVED BLD'G SYSTEM DOCUMENTATION			28X36/44 GULFPORT
		DWN BY LITZ	DATE 4-23-03	SCALE 1/16"=1'-0"	FLOOR PLAN
					408