

FINISH, WINDOWS, SHUTTERS, AND
STOOP BY BLDR ON SITE


 HOLD BACK GYPBD 1'-0" PER
SIDE IN OPEN AREAS

INSTALLATION OF INSULATION
AND SOFFIT MATERIAL ON CANTILEVER
BY BUILDER ON SITE

STAIRS DESIGNED TO 8 1/4" RISE
MAX., AND 9" TREAD MIN W/ 1 1/8" NOSING

SITE LOCATION

BLDR/DEVEL. AUTHORIZATION	DATE	# LABEL LOCATION	<i>Gregory J. Hayes</i> Production Engineer	SUPERIOR BUILDERS 1565 PA. RT. 442 E. MUNCY, PA. 17756 A DIVISION OF MUNCY HOMES, INC.	REV.
MANUF. AUTHORIZATION	DATE	CLG HGTH	PLANS HAVE BEEN EXTRACTED FROM APPROVED BLD'G SYSTEM DOCUMENTATION		BLDR / CUST
		DWN BY	DATE	SCALE	DATABASE
		LITZ	4-10-00	1/4"=1'-0"	113a
				24X48 RAISED RANCH- LINCOLN	

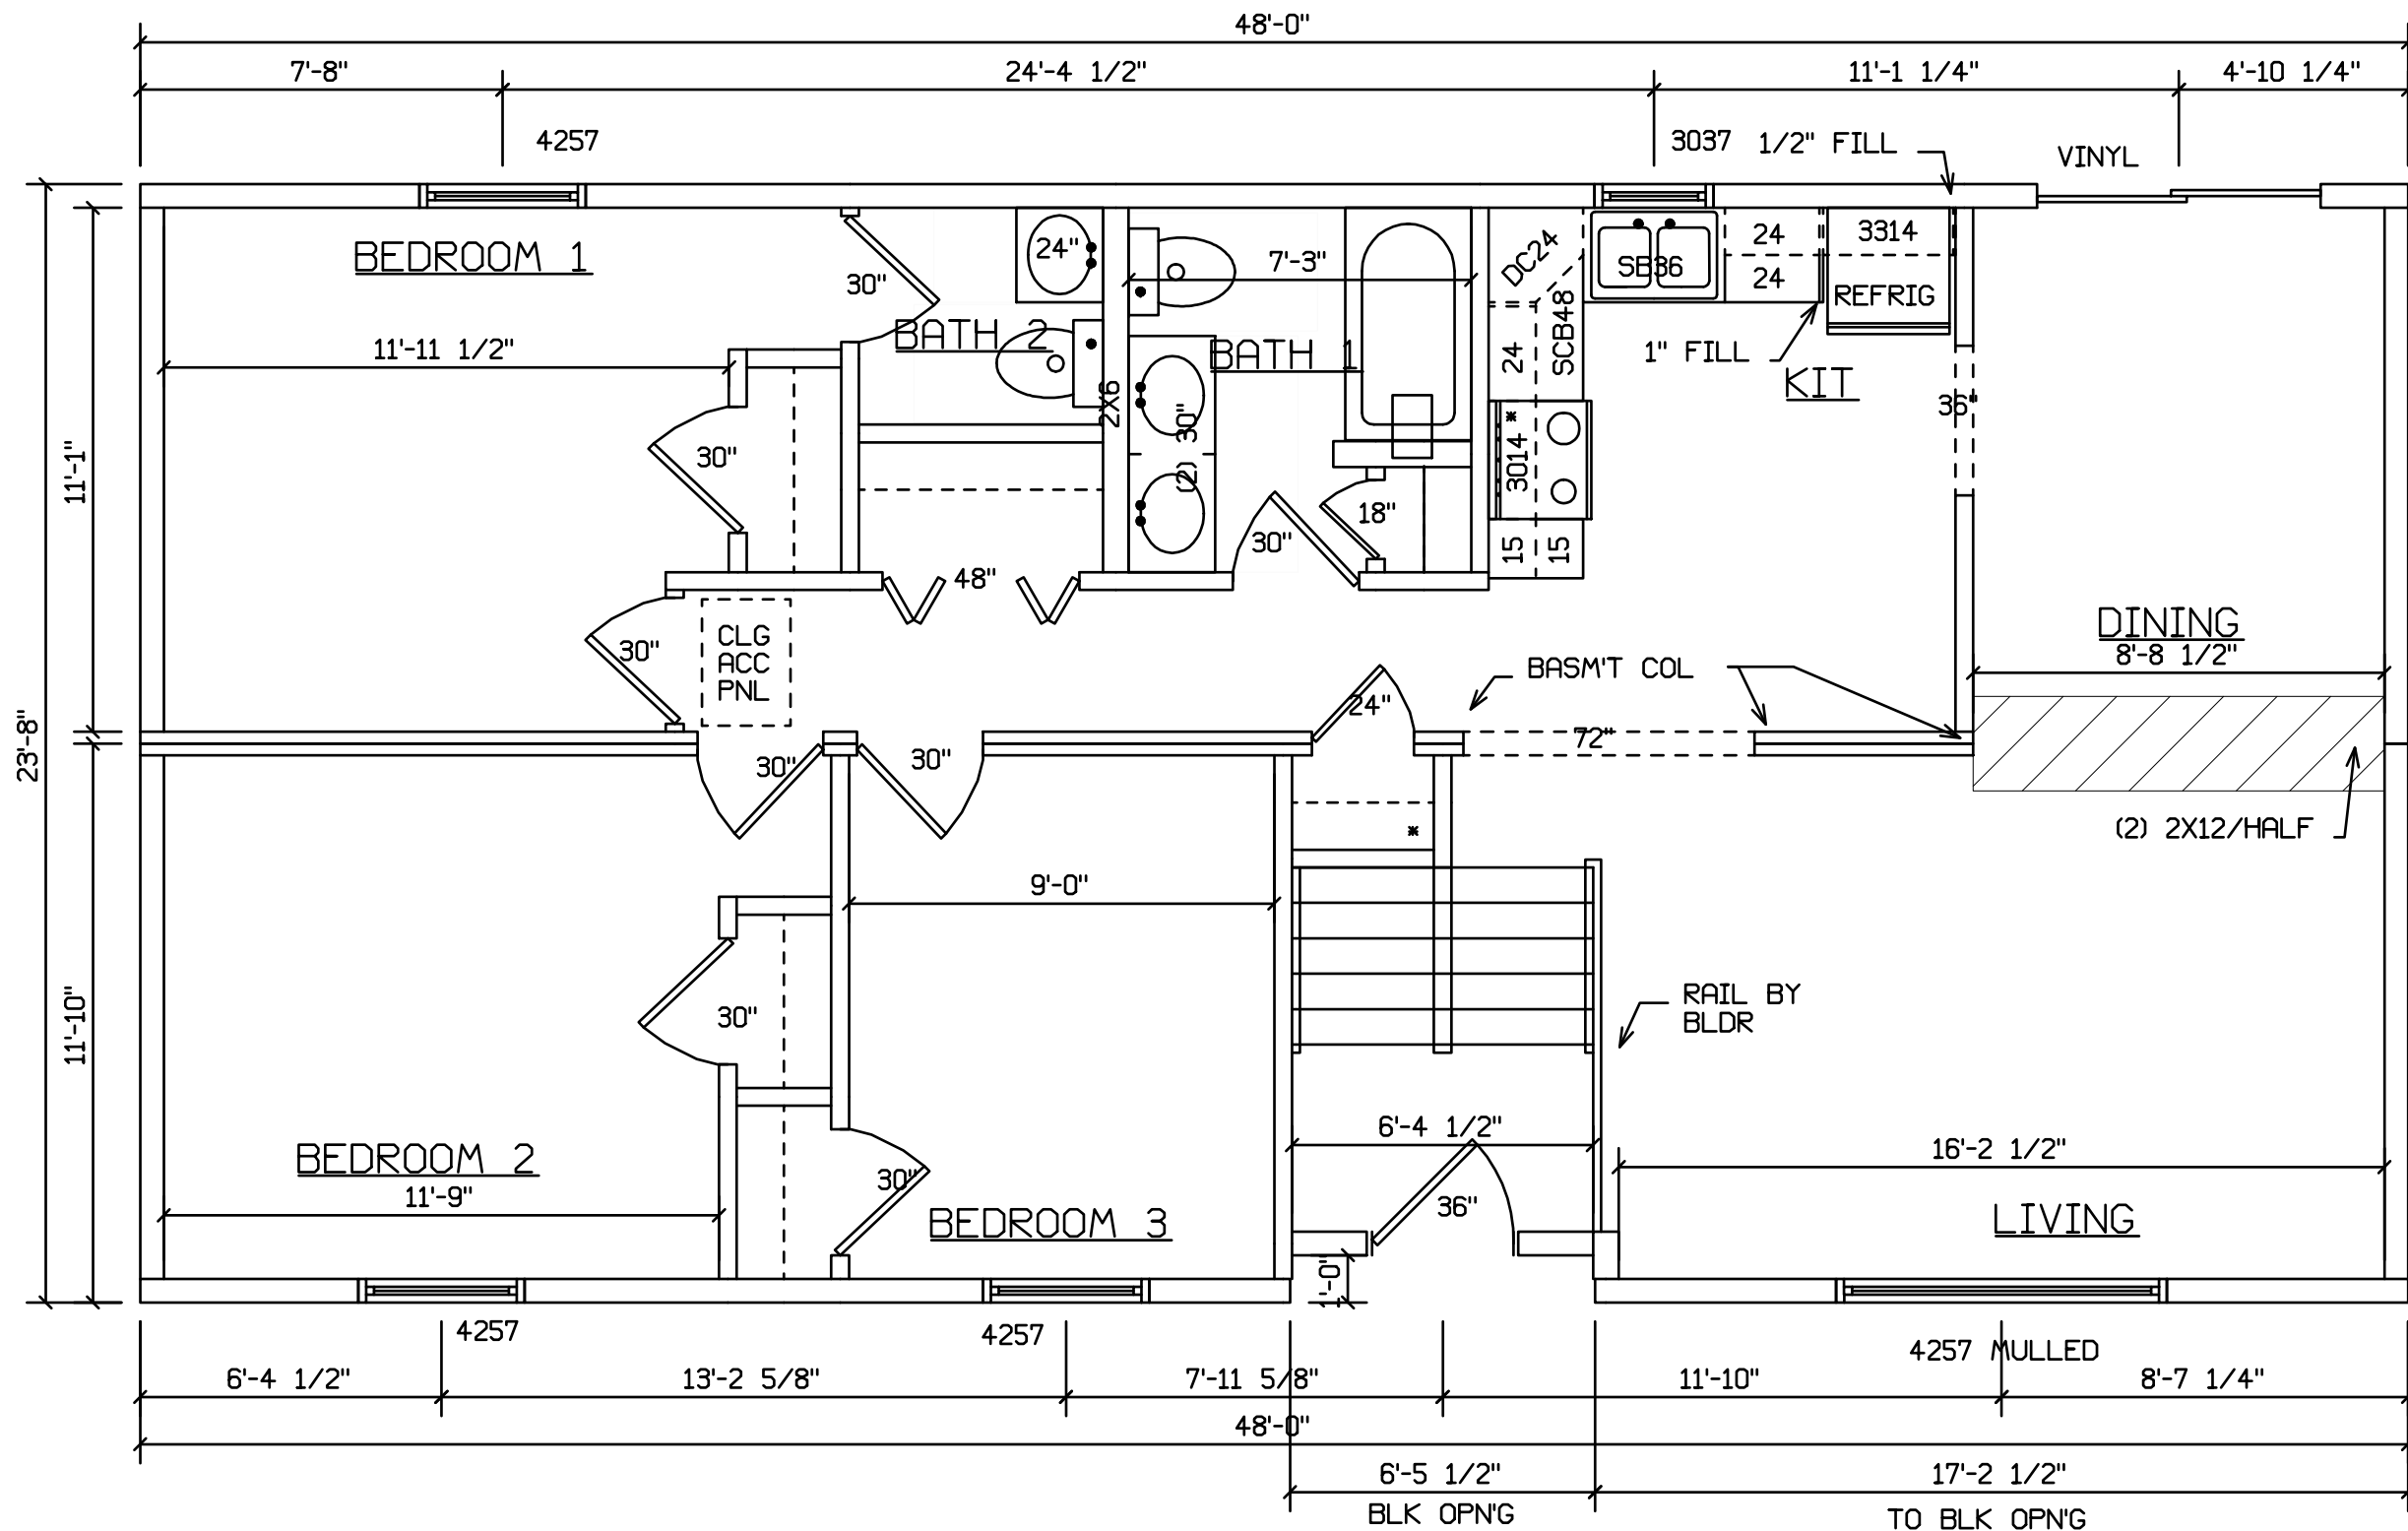

HOLD BACK GYPBD 1'-0" PER SIDE IN OPEN AREAS

INSTALLATION OF INSULATION AND SOFFIT MATERIAL ON CANTILEVER BY BUILDER ON SITE

STAIRS DESIGNED TO 8 1/4" RISE MAX., AND 9" TREAD MIN W/ 1 1/8" NOSING

SITE LOCATION

BLDR/DEVEL. AUTHORIZATION	DATE	# LABEL LOCATION	 Gregory J. Hayes Production Engineer	SUPERIOR BUILDERS 1565 PA. RT. 442 E. MUNCY, PA. 17756 A DIVISION OF MUNCY HOMES, INC.	REV.
MANUF. AUTHORIZATION	DATE	PLANS HAVE BEEN EXTRACTED FROM APPROVED BLD'G SYSTEM DOCUMENTATION			BLDR / CUST
		DWN BY	SCALE	24X48 RAISED RANCH- LINCOLN	113a
		LITZ	4-10-00 1/4"=1'-0"		