




PLAN NO. 753

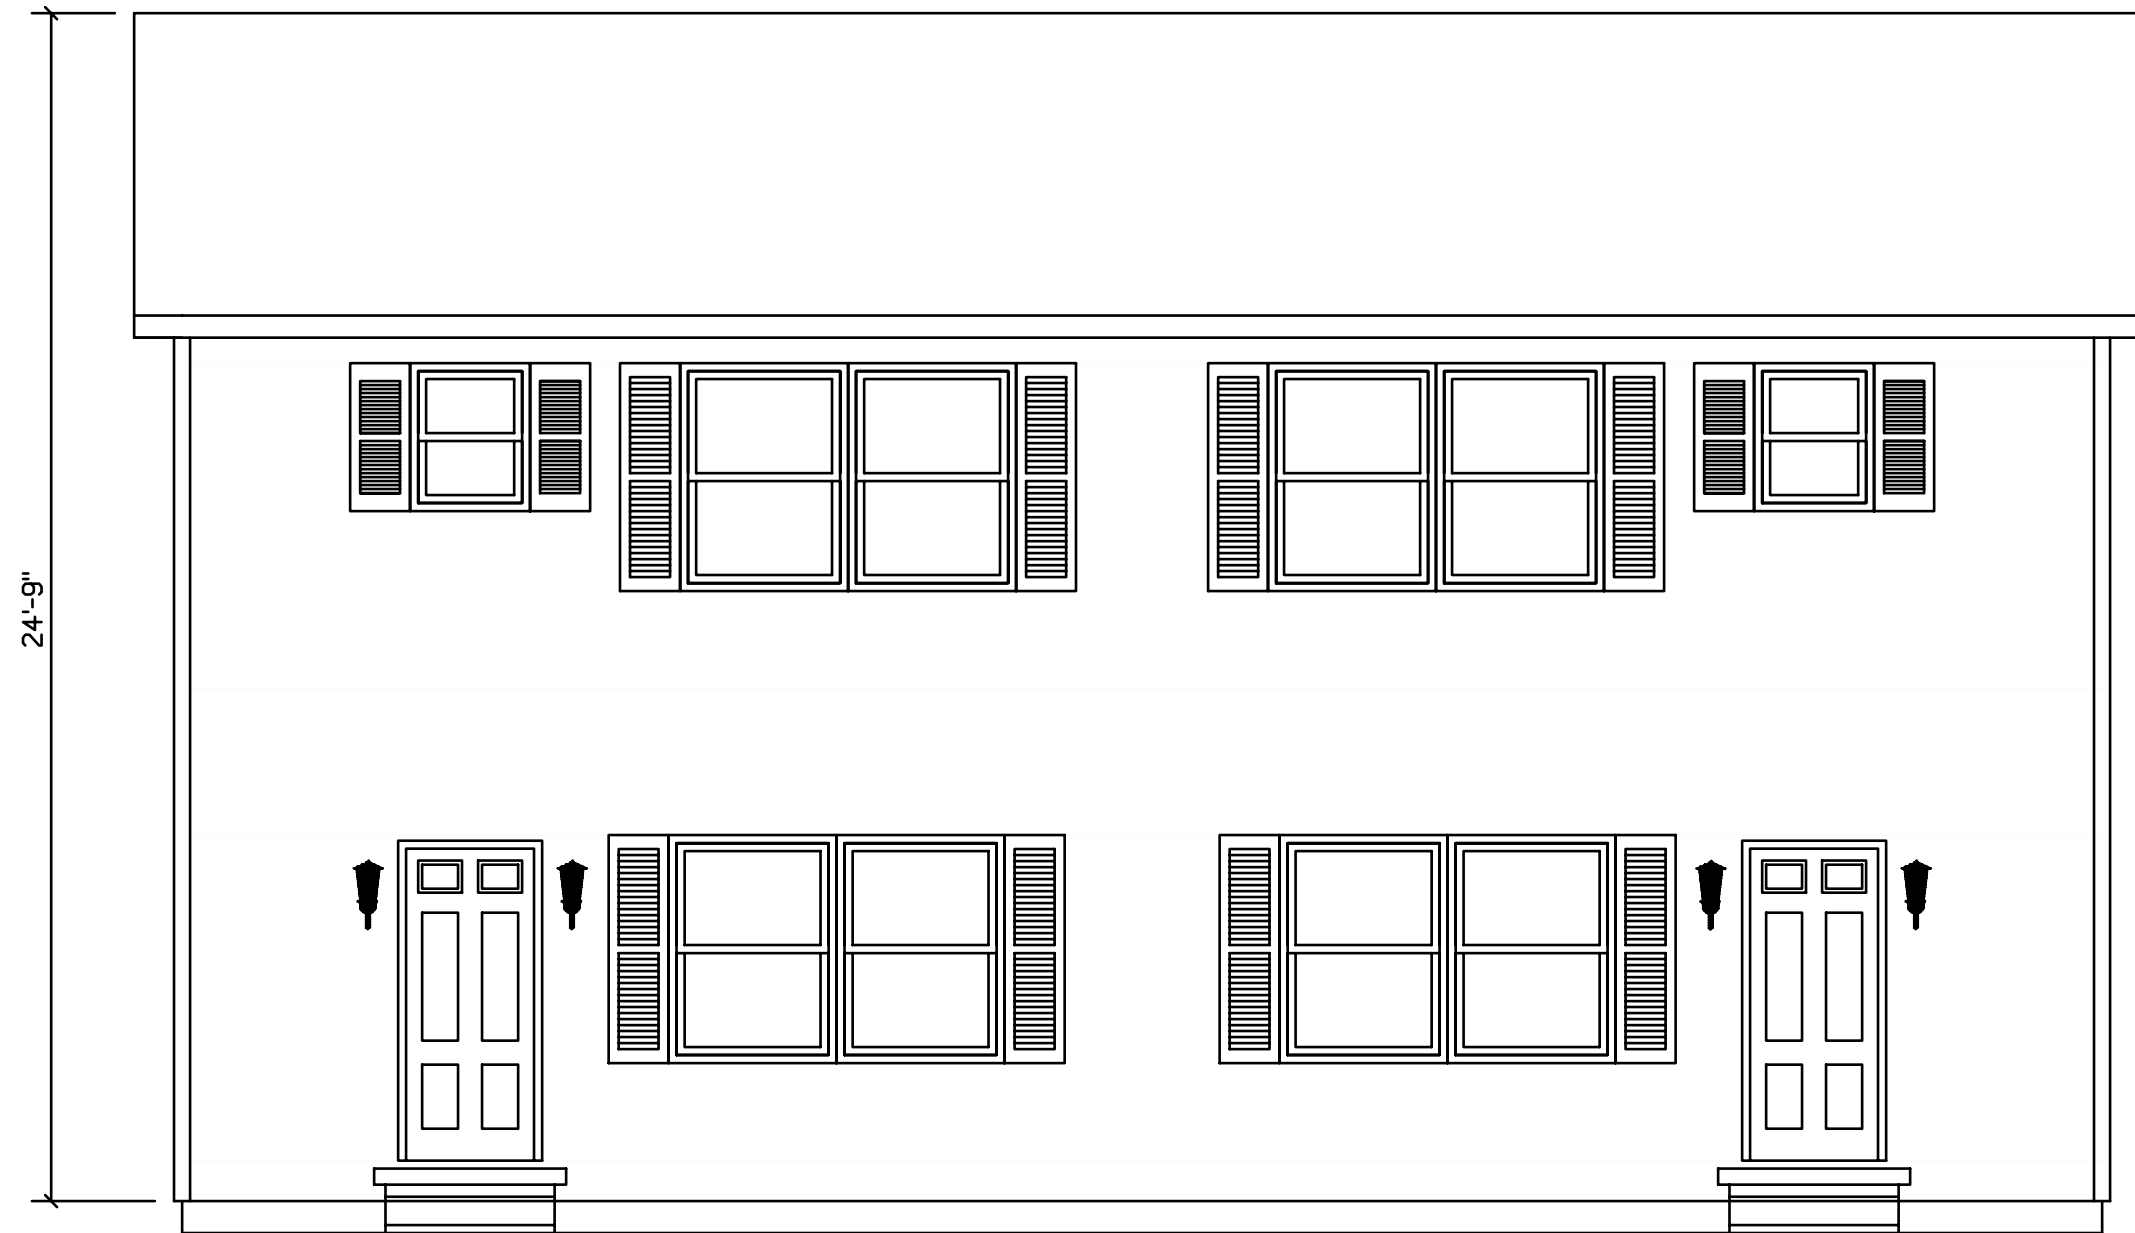

BLDR/DEVEL. AUTHORIZATION	DATE	# LABEL LOCATION CLG HGTH	<i>Linda A. Litz</i> LINDA A. LITZ PRODUCTION ENGINEER	SUPERIOR BUILDERS 1565 PA. RT. 442 E. MUNCY, PA. 17756 A DIVISION OF MUNCY HOMES, INC.	REV.
MANUF. AUTHORIZATION	DATE	THIS PLAN DERIVED FROM MASTER SERIES BUILDING SYSTEM		BLDR / CUST	DATABASE 753
		DWN BY LITZ	DATE 1-2-02	SCALE 1/4"=1'-0"	

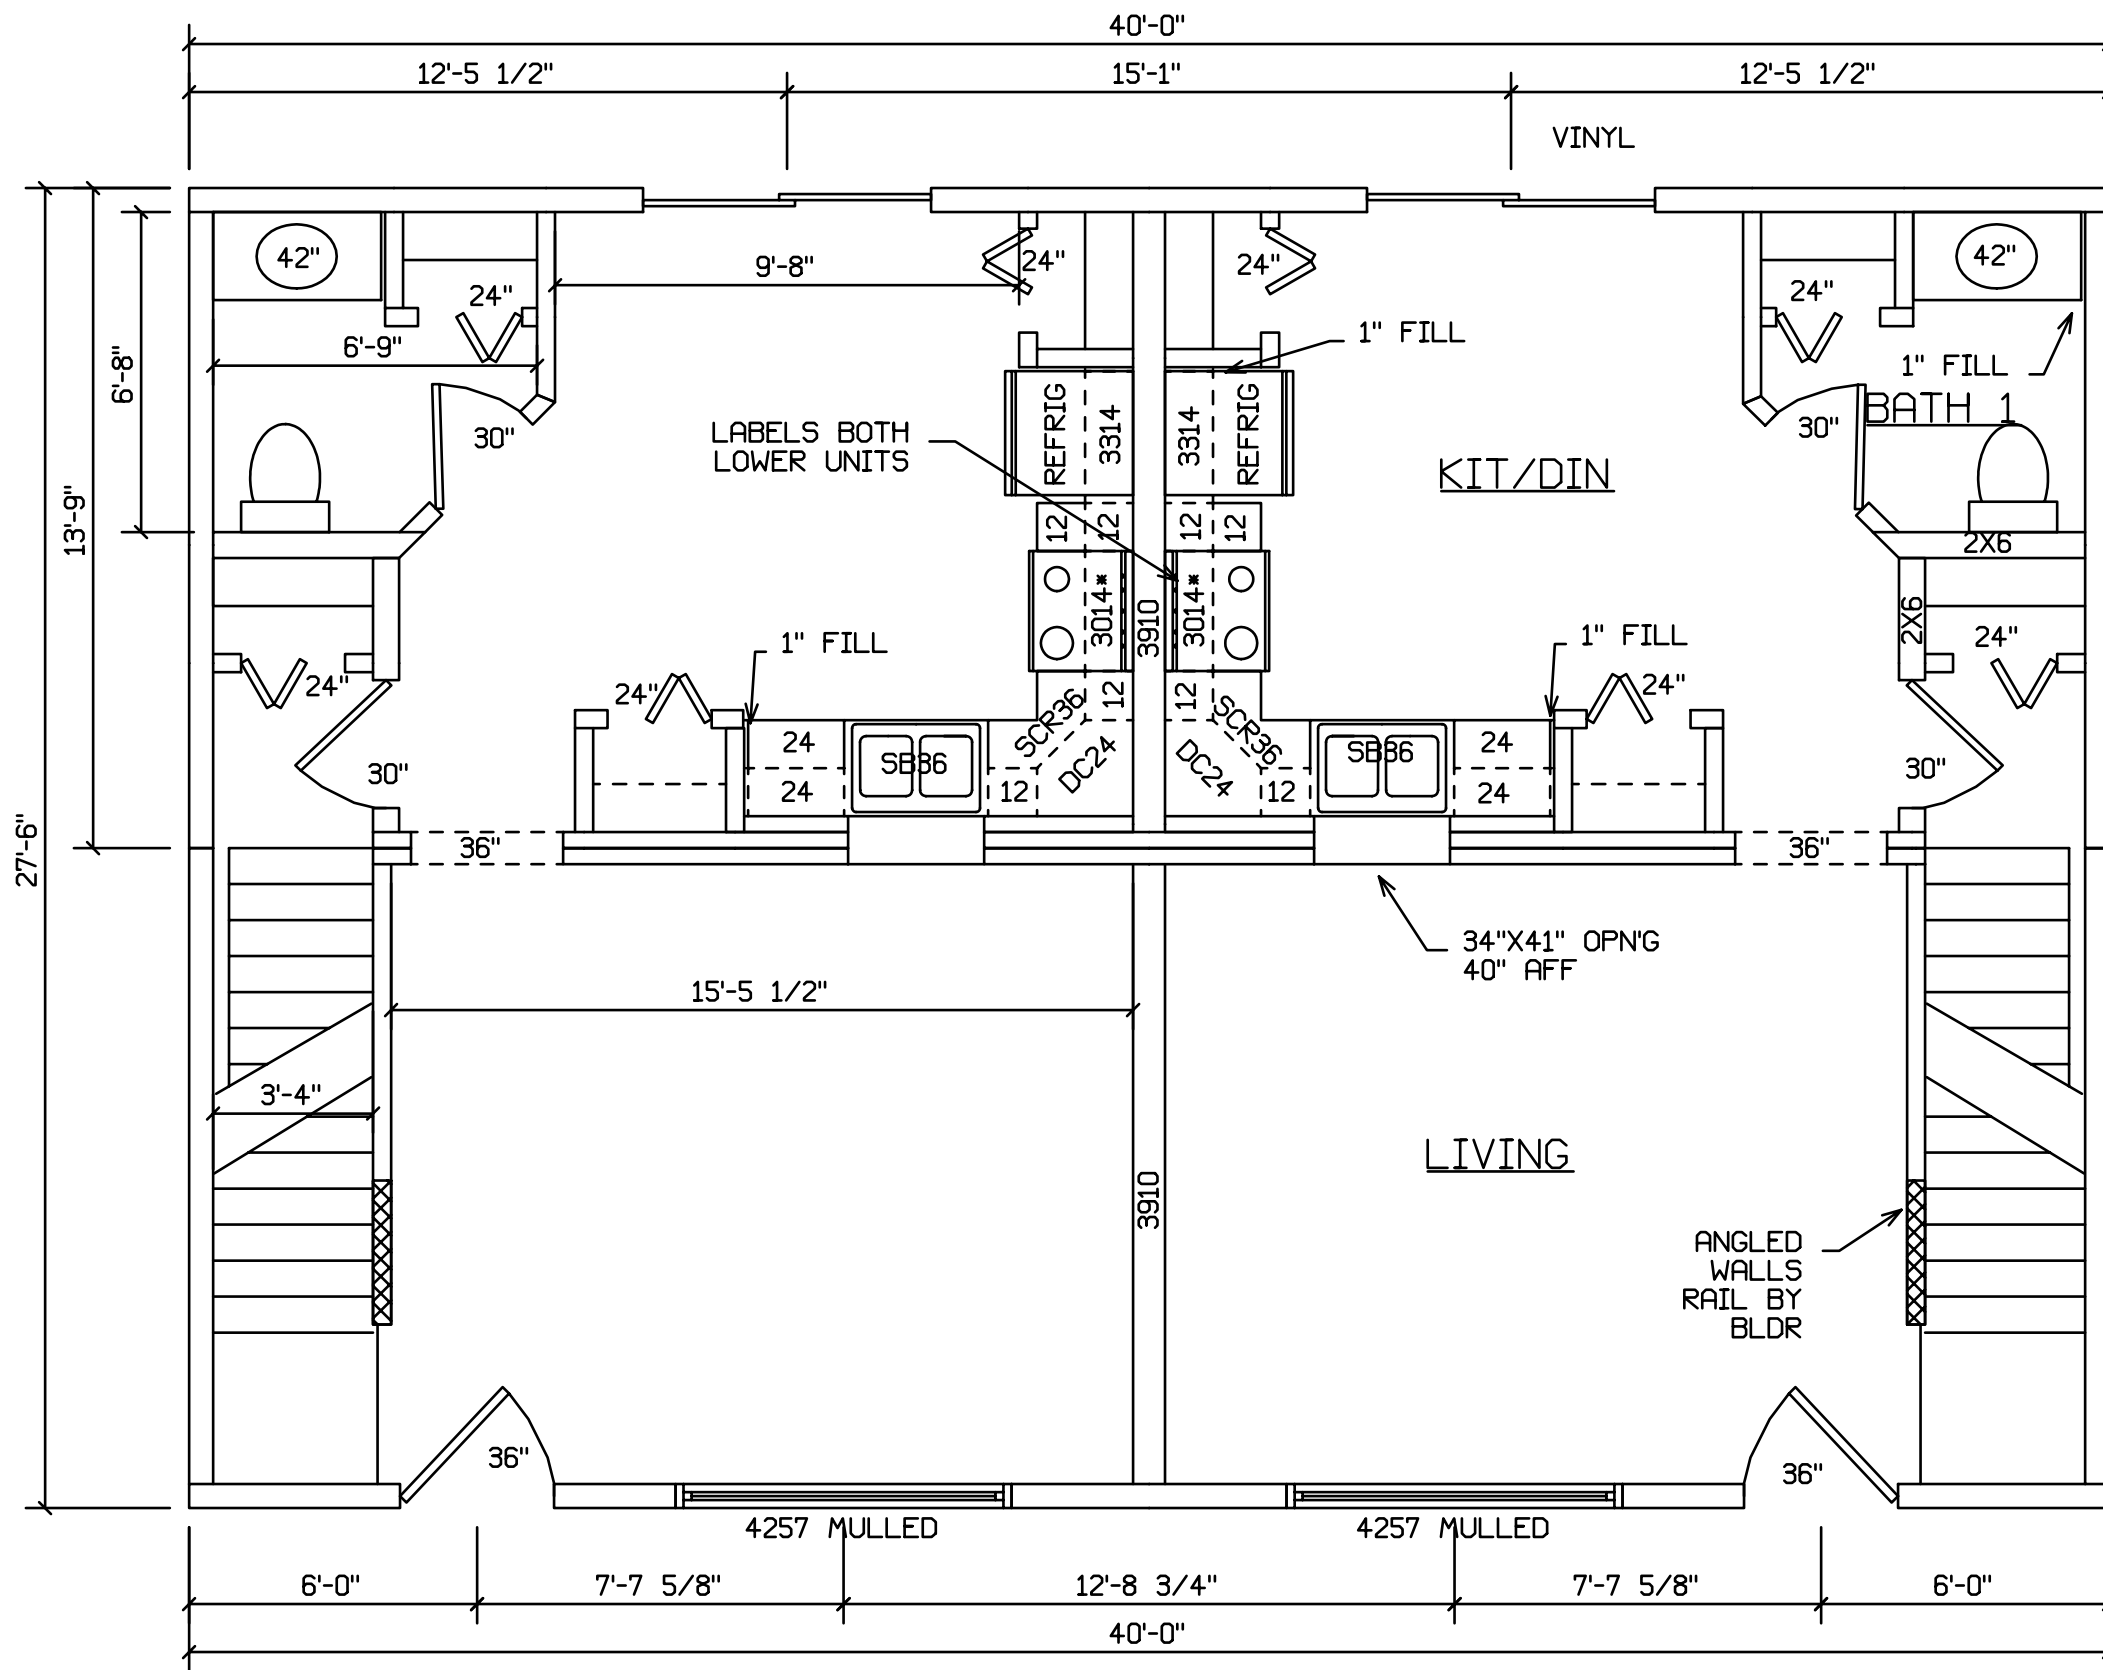

BLDR/DEVEL. AUTHORIZATION	DATE	#LABEL LOCATION CLG HGTH	<i>Linda A. Litz</i> LINDA A. LITZ PRODUCTION ENGINEER	SUPERIOR BUILDERS 1565 PA. RT. 442 E. MUNCY, PA. 17756 A DIVISION OF MUNCY HOMES, INC.	REV.
MANUF. AUTHORIZATION	DATE	THIS PLAN DERIVED FROM MASTER SERIES BUILDING SYSTEM		BLDR / CUST	DATABASE 753
		DWN BY LITZ	DATE 1-2-02	SCALE 1/4"=1'-0"	28X40 2-STORY DUPLEX

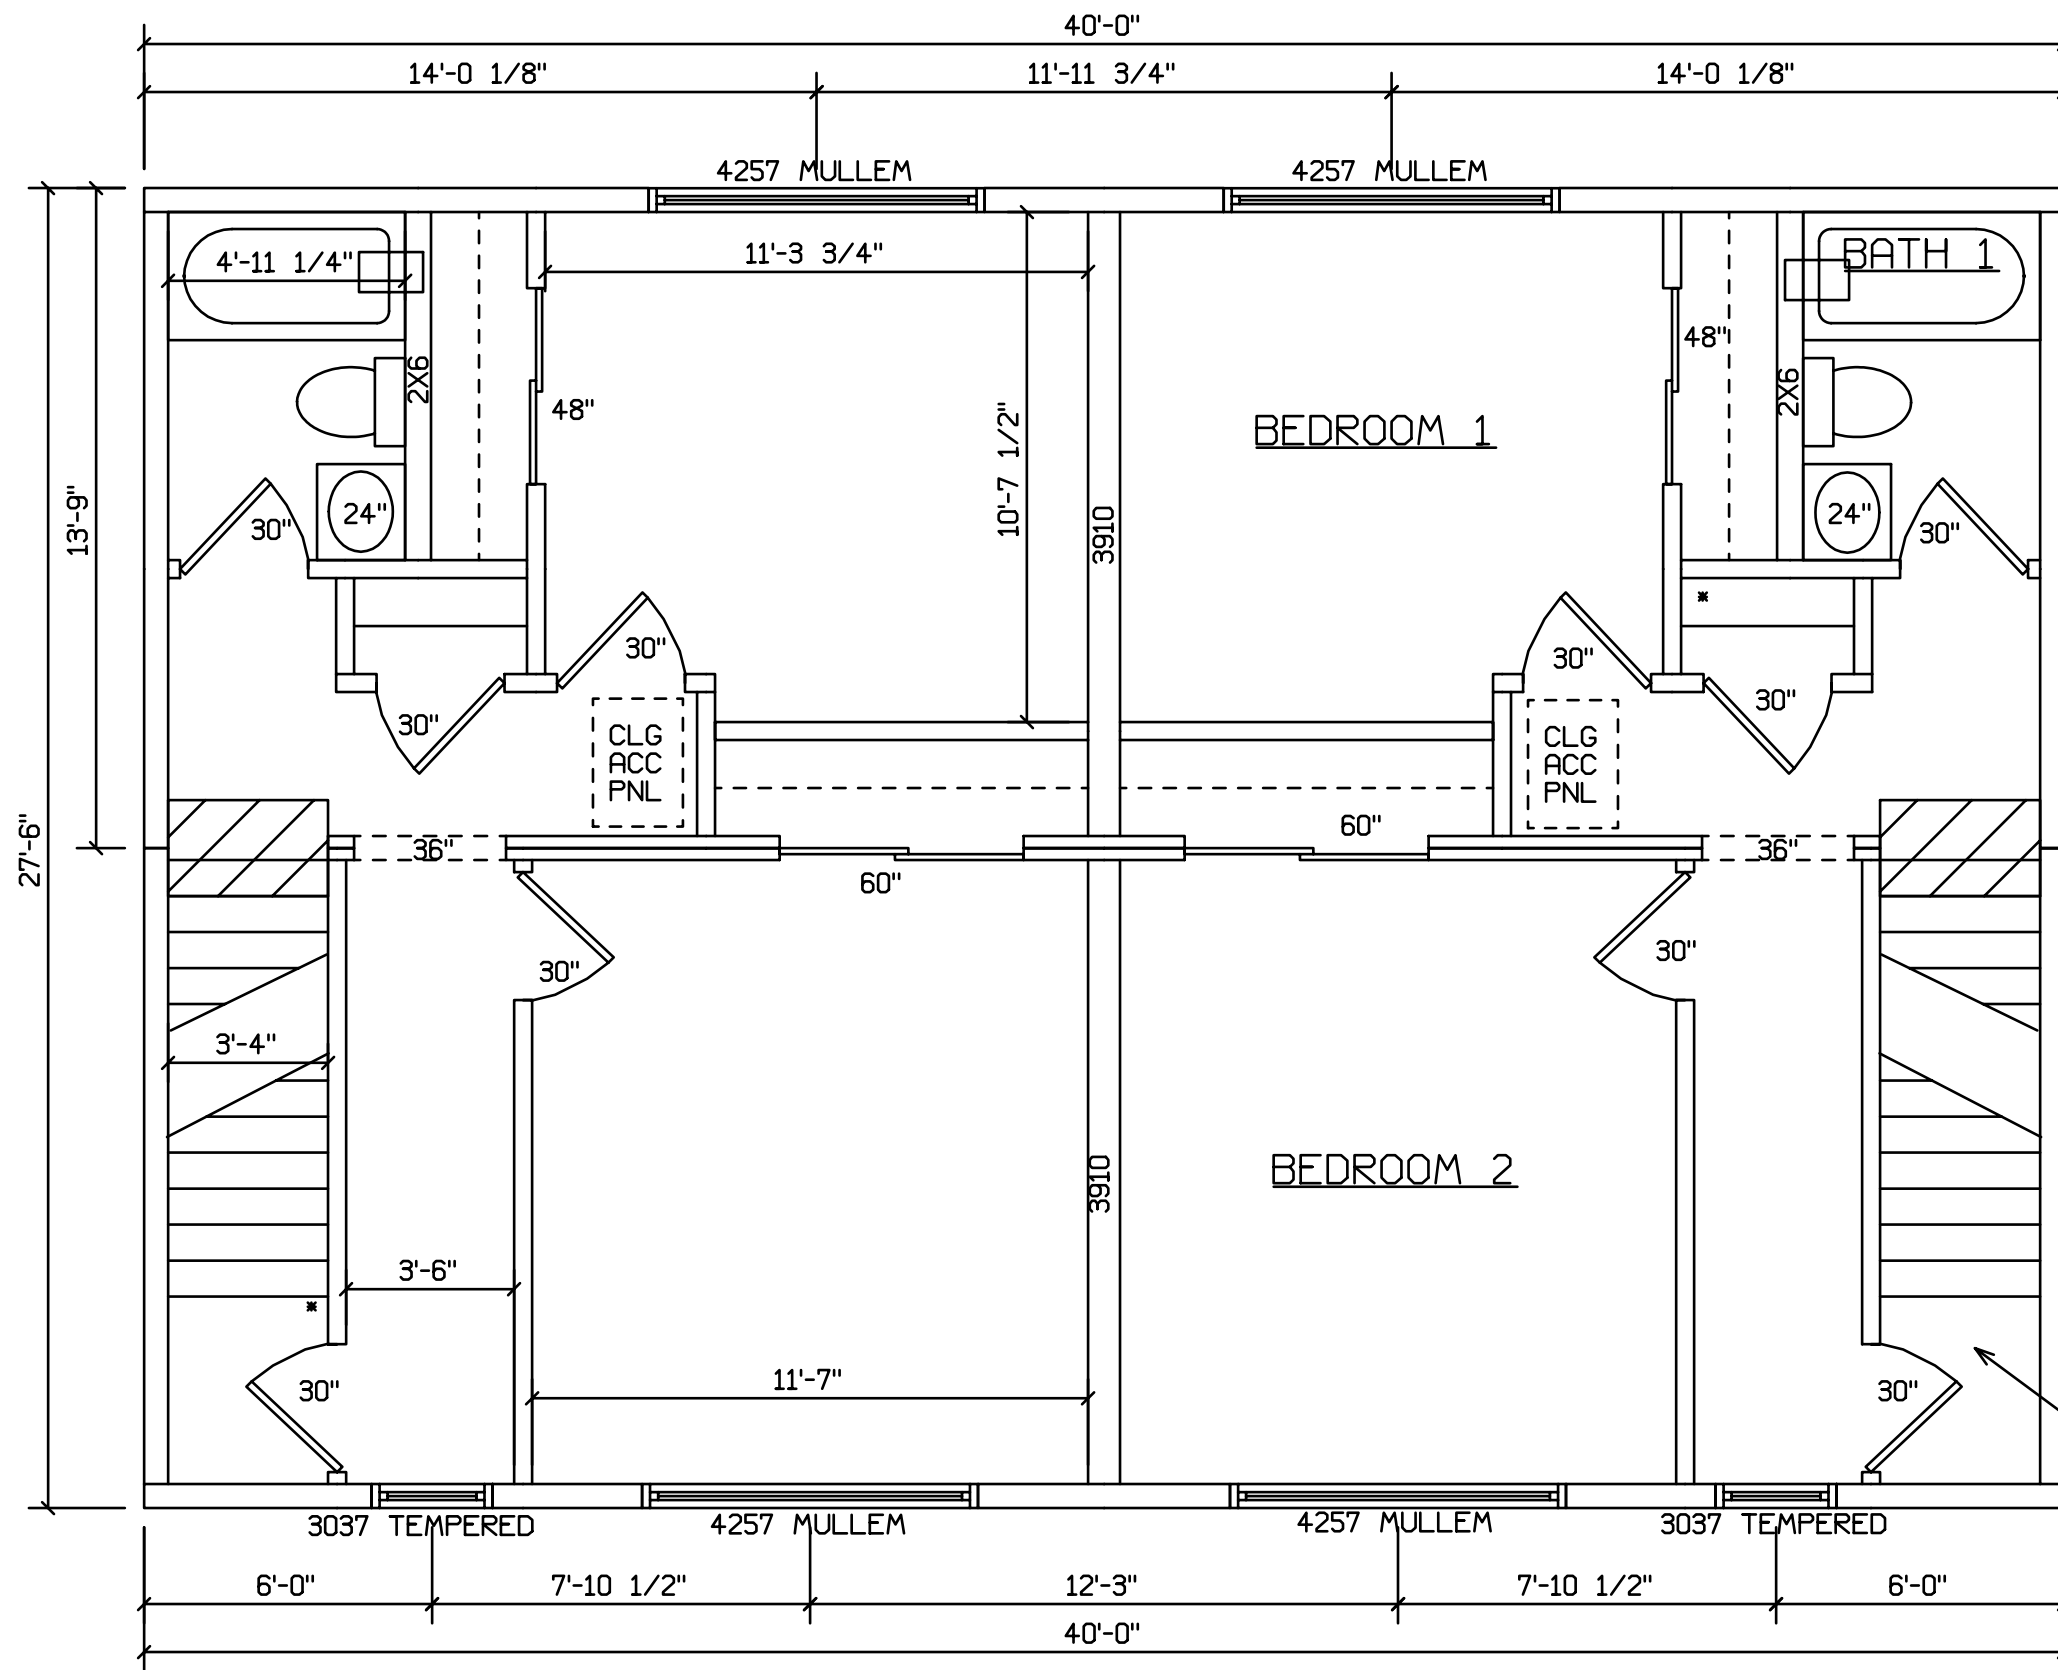

THESE STAIRS GO TO NON-HABITABLE STORAGE SPACE

 HOLD BACK GYPBD 1'-0" PER SIDE IN OPEN AREAS