


PLAN NO. 758

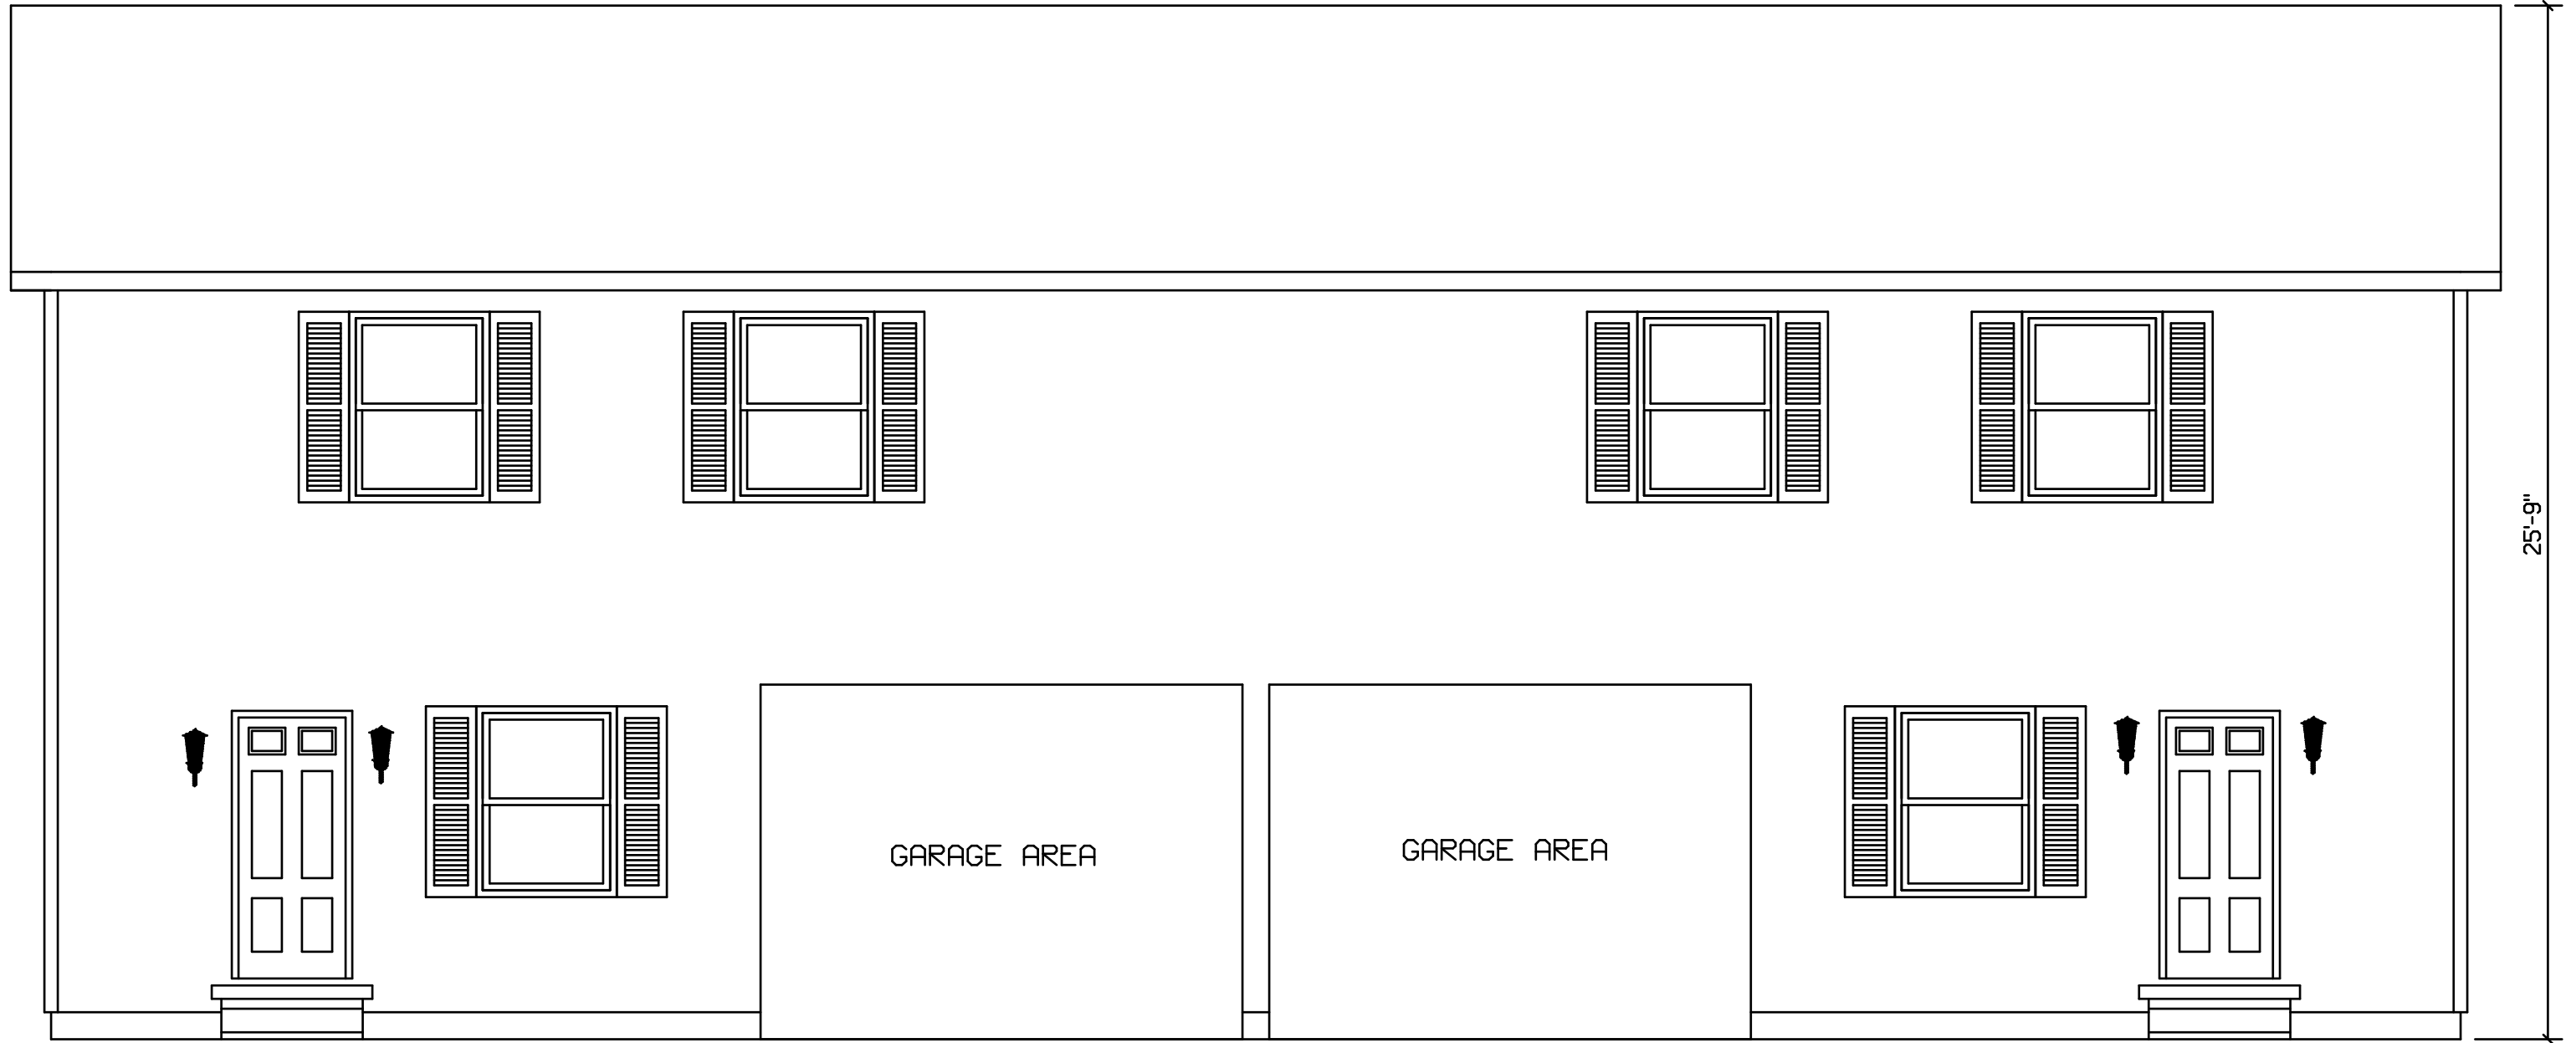



25'-9"


GARAGE AREA

GARAGE AREA

BLDR/DEVEL. AUTHORIZATION	DATE	# LABEL LOCATION CLG HGTH	<i>Linda A. Litz</i> LINDA A. LITZ PRODUCTION ENGINEER	SUPERIOR BUILDERS 1565 PA. RT. 442 E. MUNCY, PA. 17756 A DIVISION OF MUNCY HOMES, INC.	REV.
MANUF. AUTHORIZATION	DATE	THIS PLAN DERIVED FROM MASTER SERIES BUILDING SYSTEM		BLDR / CUST	DATABASE 758
		DWN BY LITZ	DATE 12-10-01	SCALE 1/4"=1'-0"	28X60 2 STORY DUPLEX

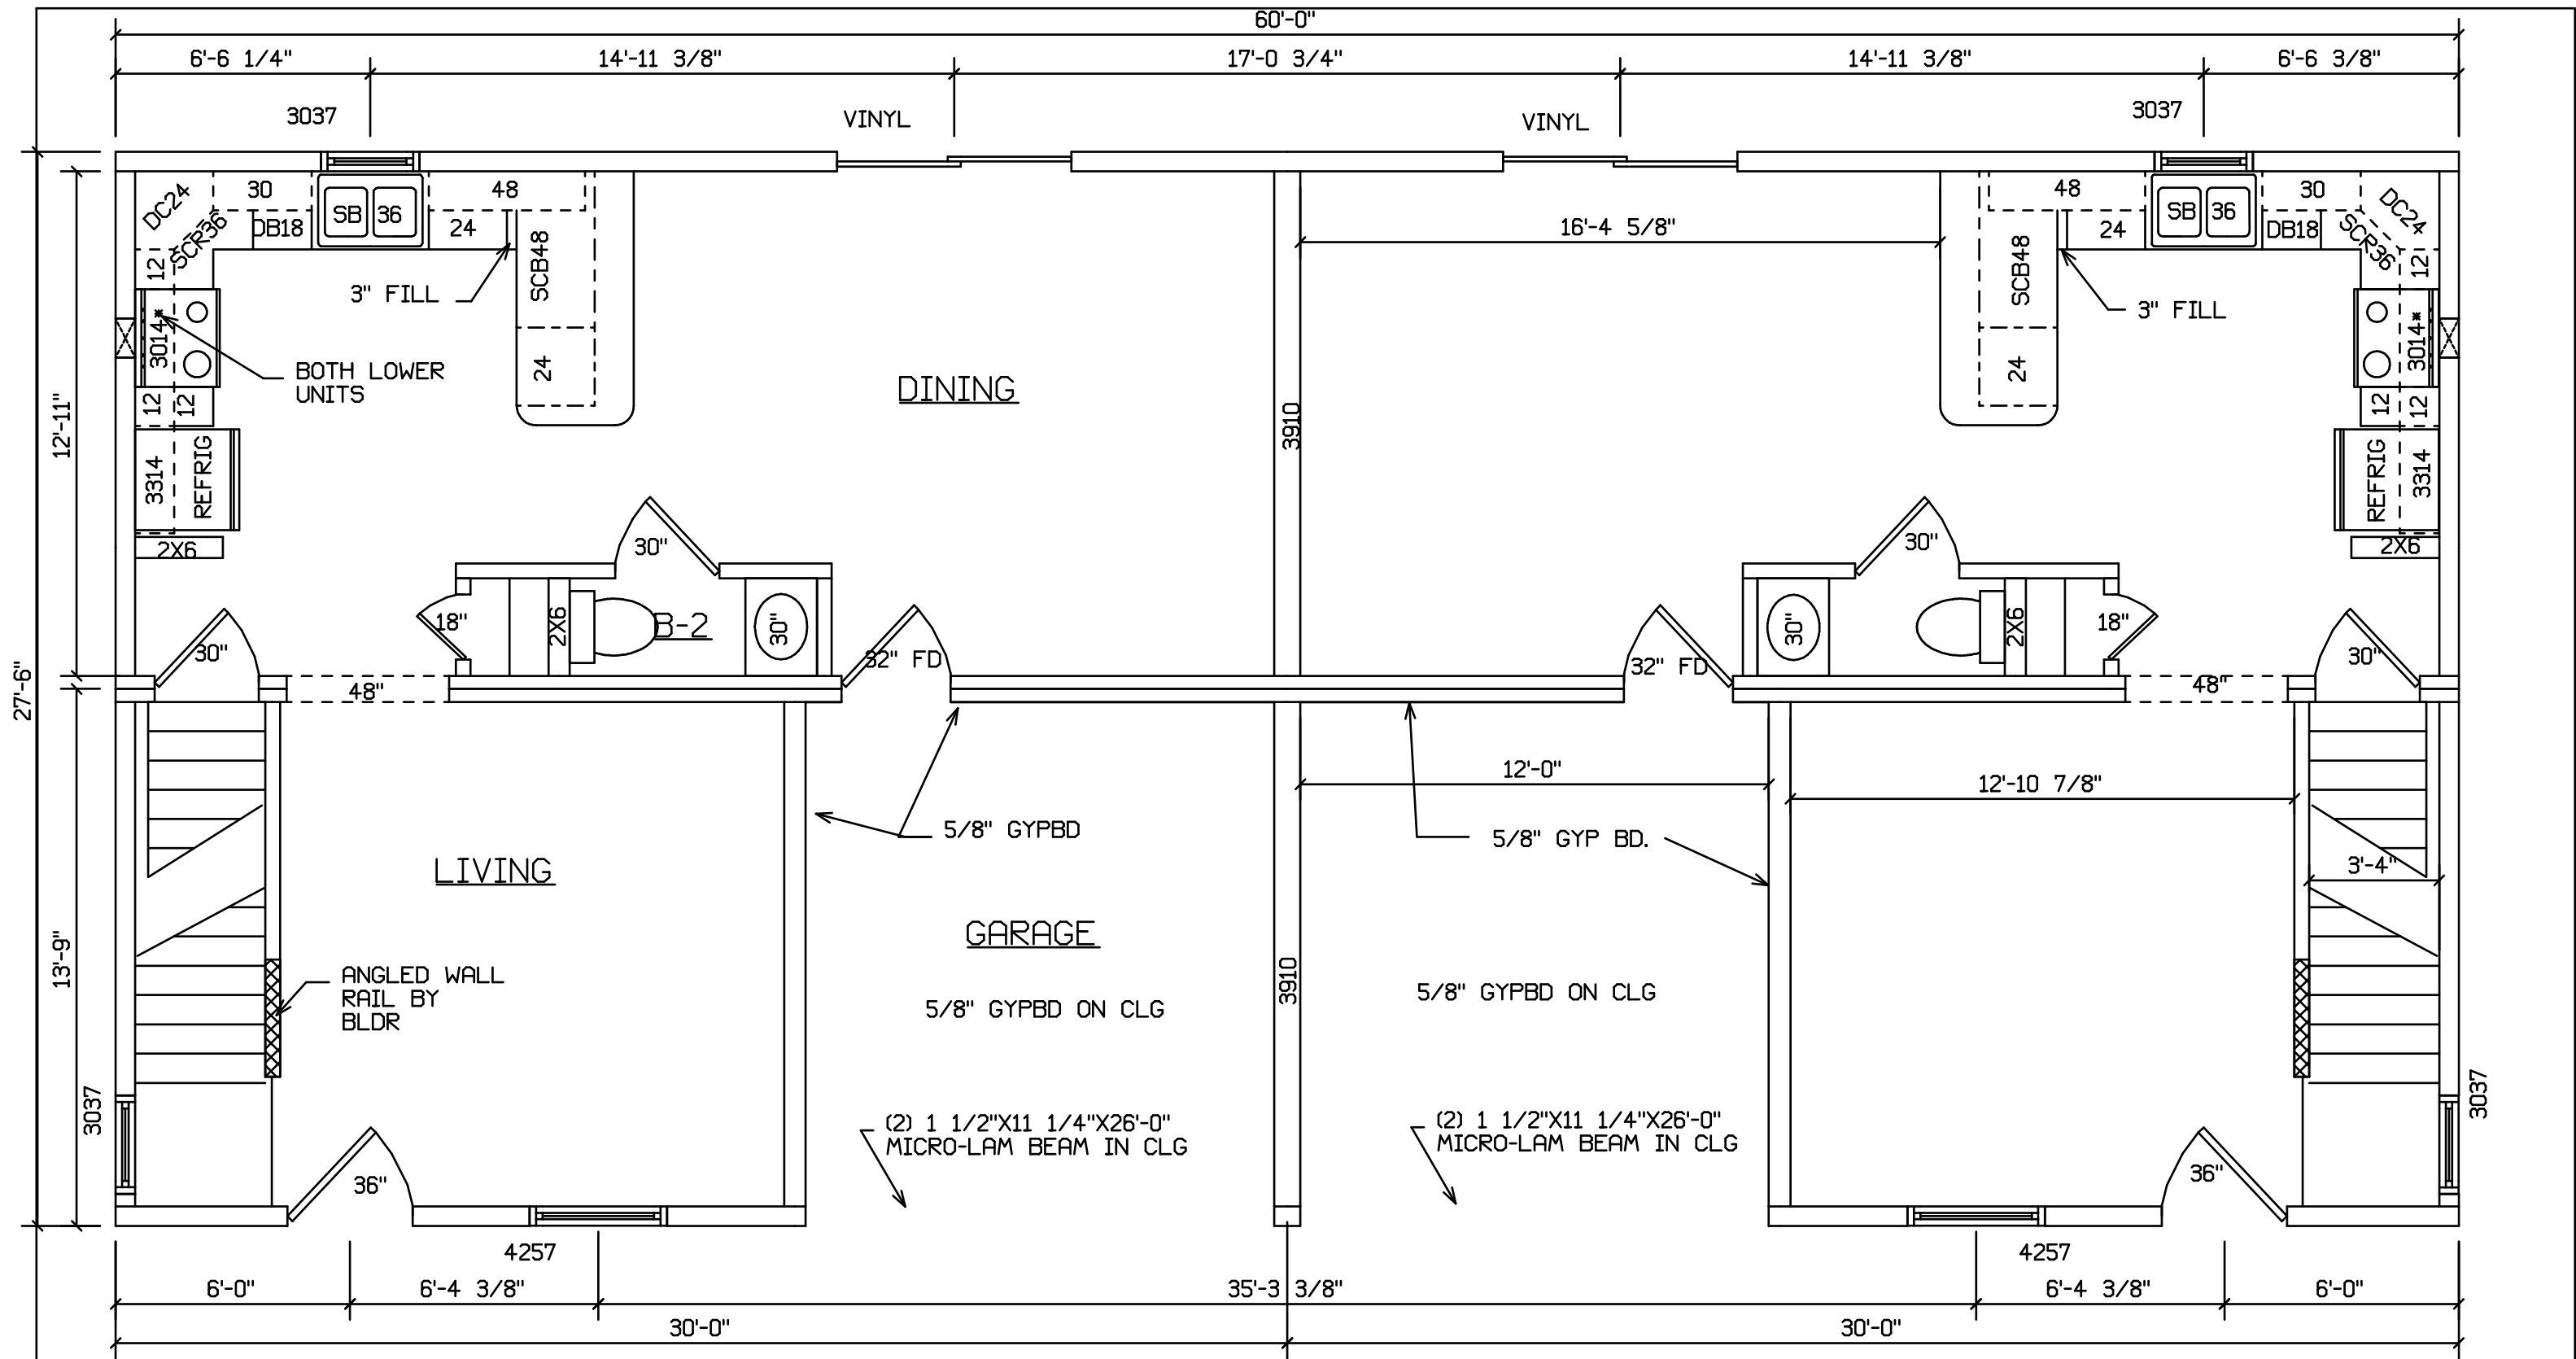

BLDR/DEVEL. AUTHORIZATION	DATE	# LABEL LOCATION	 LINDA A. LITZ PRODUCTION ENGINEER	SUPERIOR BUILDERS 1565 PA. RT. 442 E. MUNCY, PA. 17756 A DIVISION OF MUNCY HOMES, INC.	REV.
MANUF. AUTHORIZATION	DATE	CLG HGTH			BLDR / CUST
			THIS PLAN DERIVED FROM MASTER SERIES BUILDING SYSTEM	28X60 2 STORY DUPLEX	758
		DWN BY	DATE	SCALE	
		LITZ	12-10-01	1/4"=1'-0"	

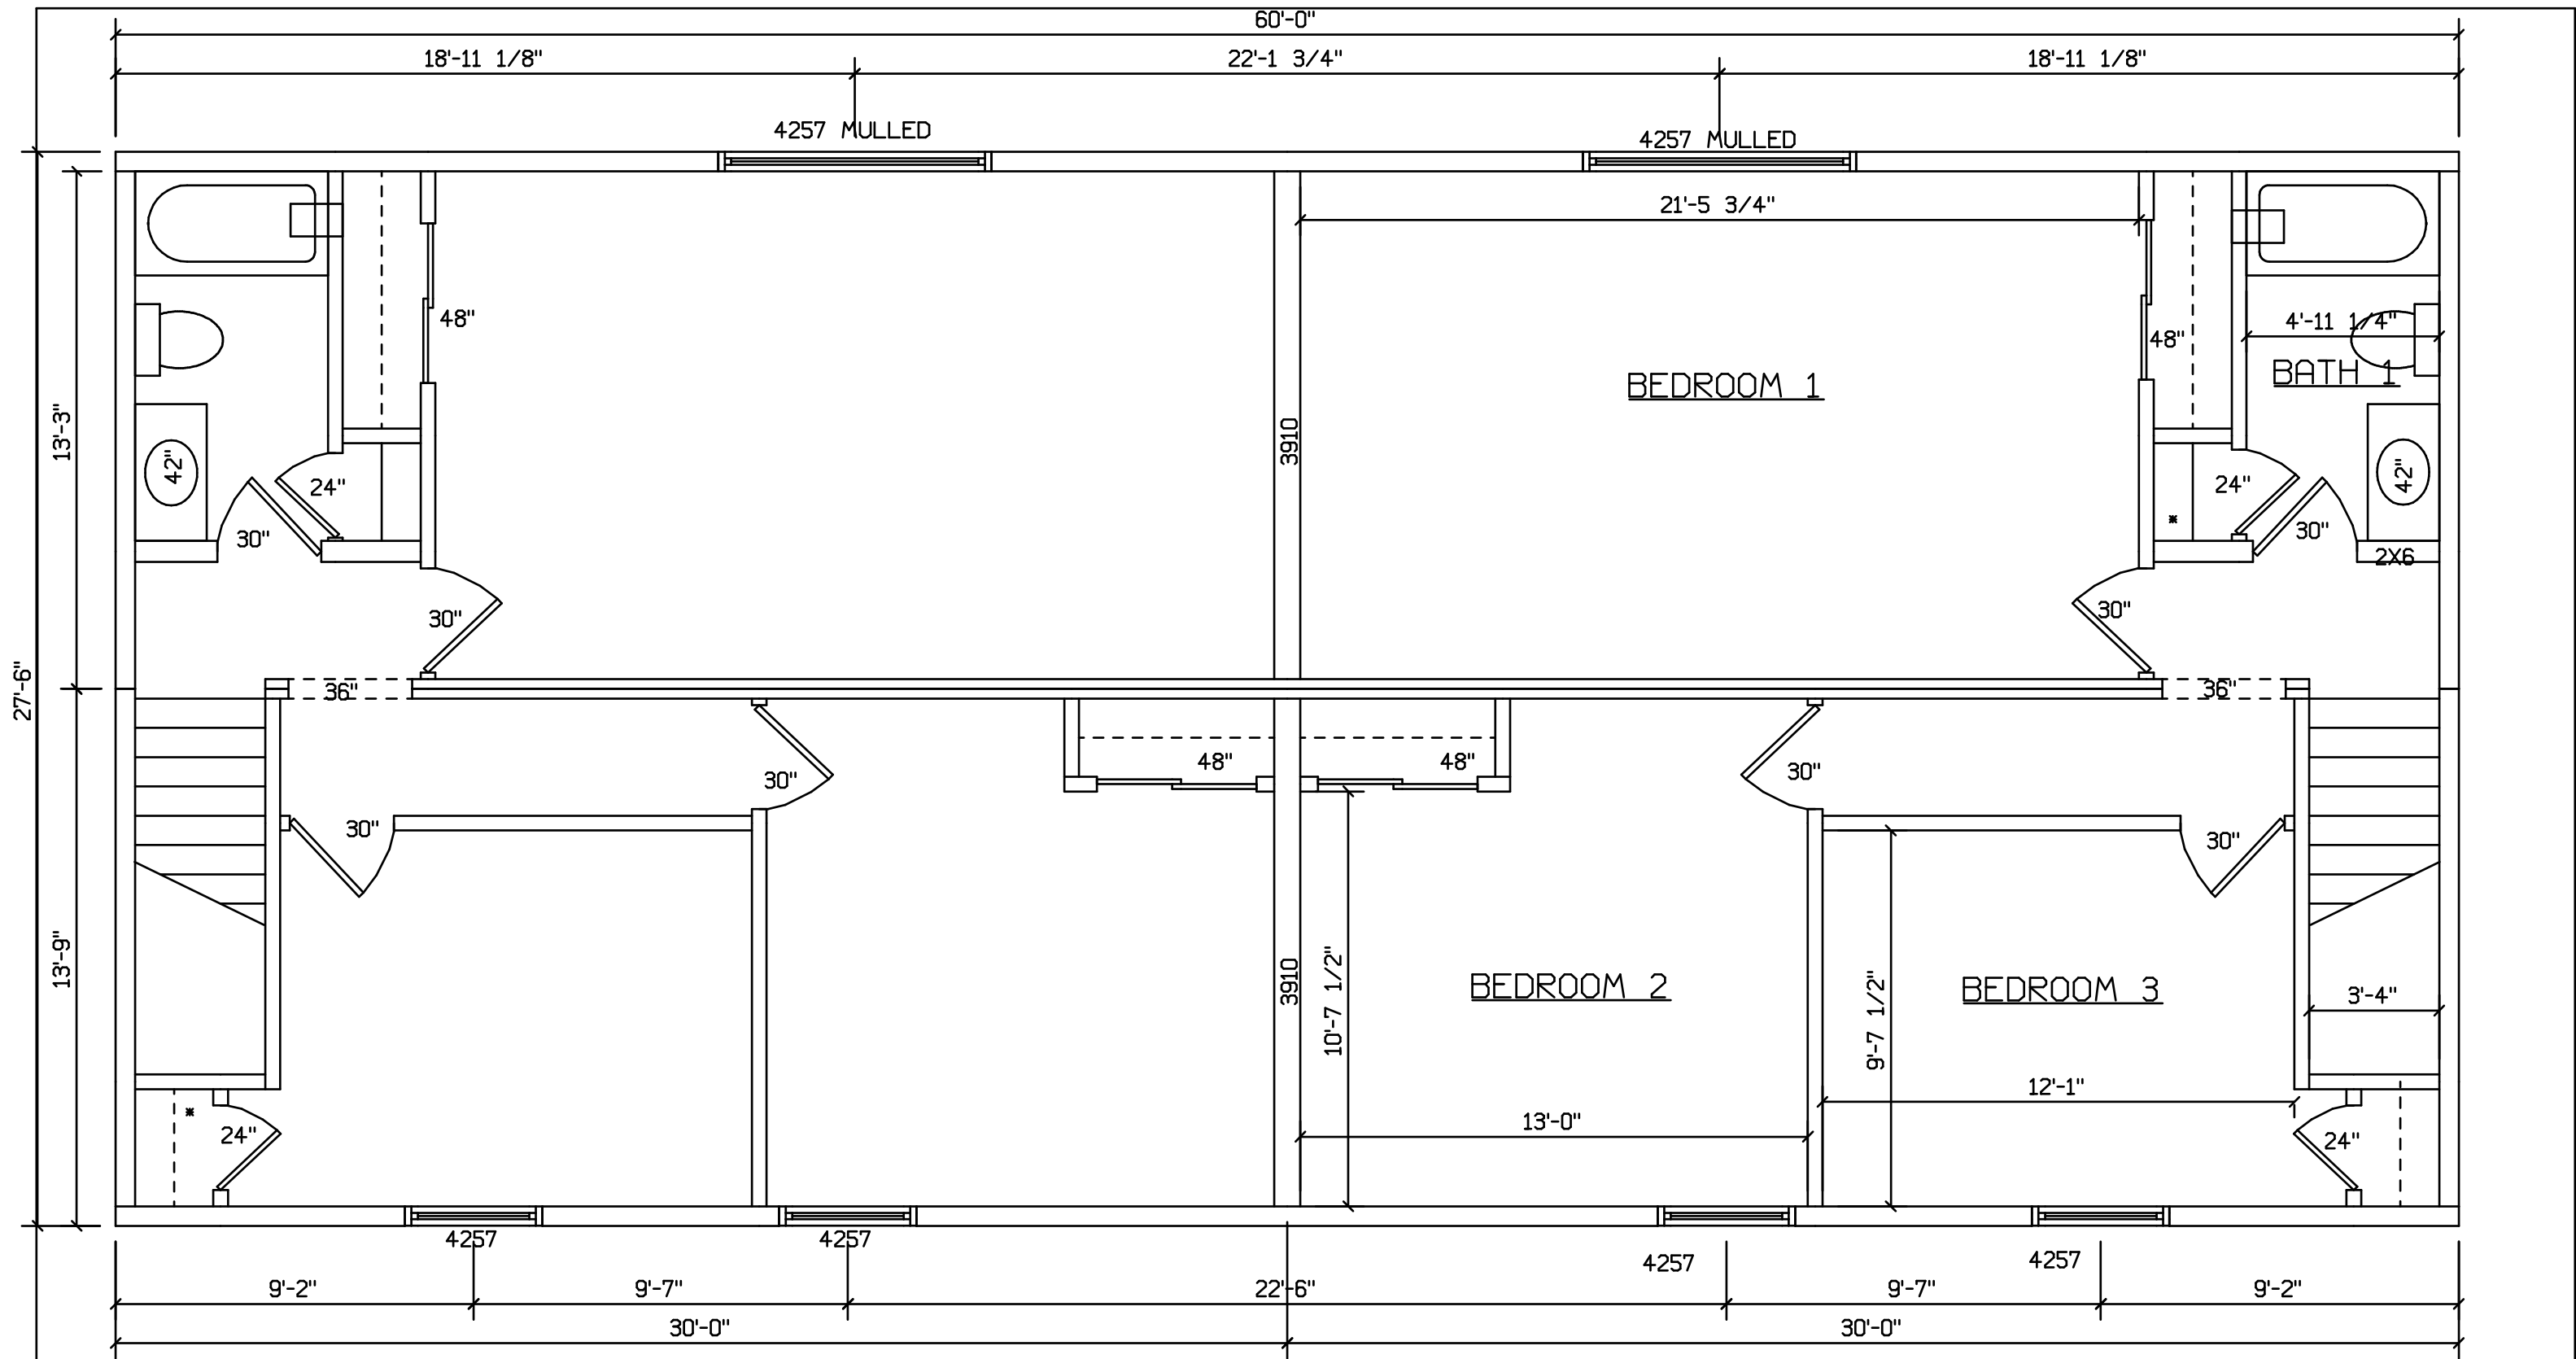

 HOLD BACK GYPBD 1'-0" PER SIDE IN OPEN AREAS

BLDR/DEVEL. AUTHORIZATION	DATE	# LABEL LOCATION CLG HGTH	<i>Linda A. Litz</i> LINDA A. LITZ PRODUCTION ENGINEER	SUPERIOR BUILDERS 1565 PA. RT. 442 E. MUNCY, PA. 17756 A DIVISION OF MUNCY HOMES, INC.	REV.
MANUF. AUTHORIZATION	DATE	THIS PLAN DERIVED FROM MASTER SERIES BUILDING SYSTEM			BLDR / CUST
		DWN BY LITZ	DATE 12-10-01	SCALE 1/4"=1'-0"	28X60 2 STORY DUPLEX
					758