
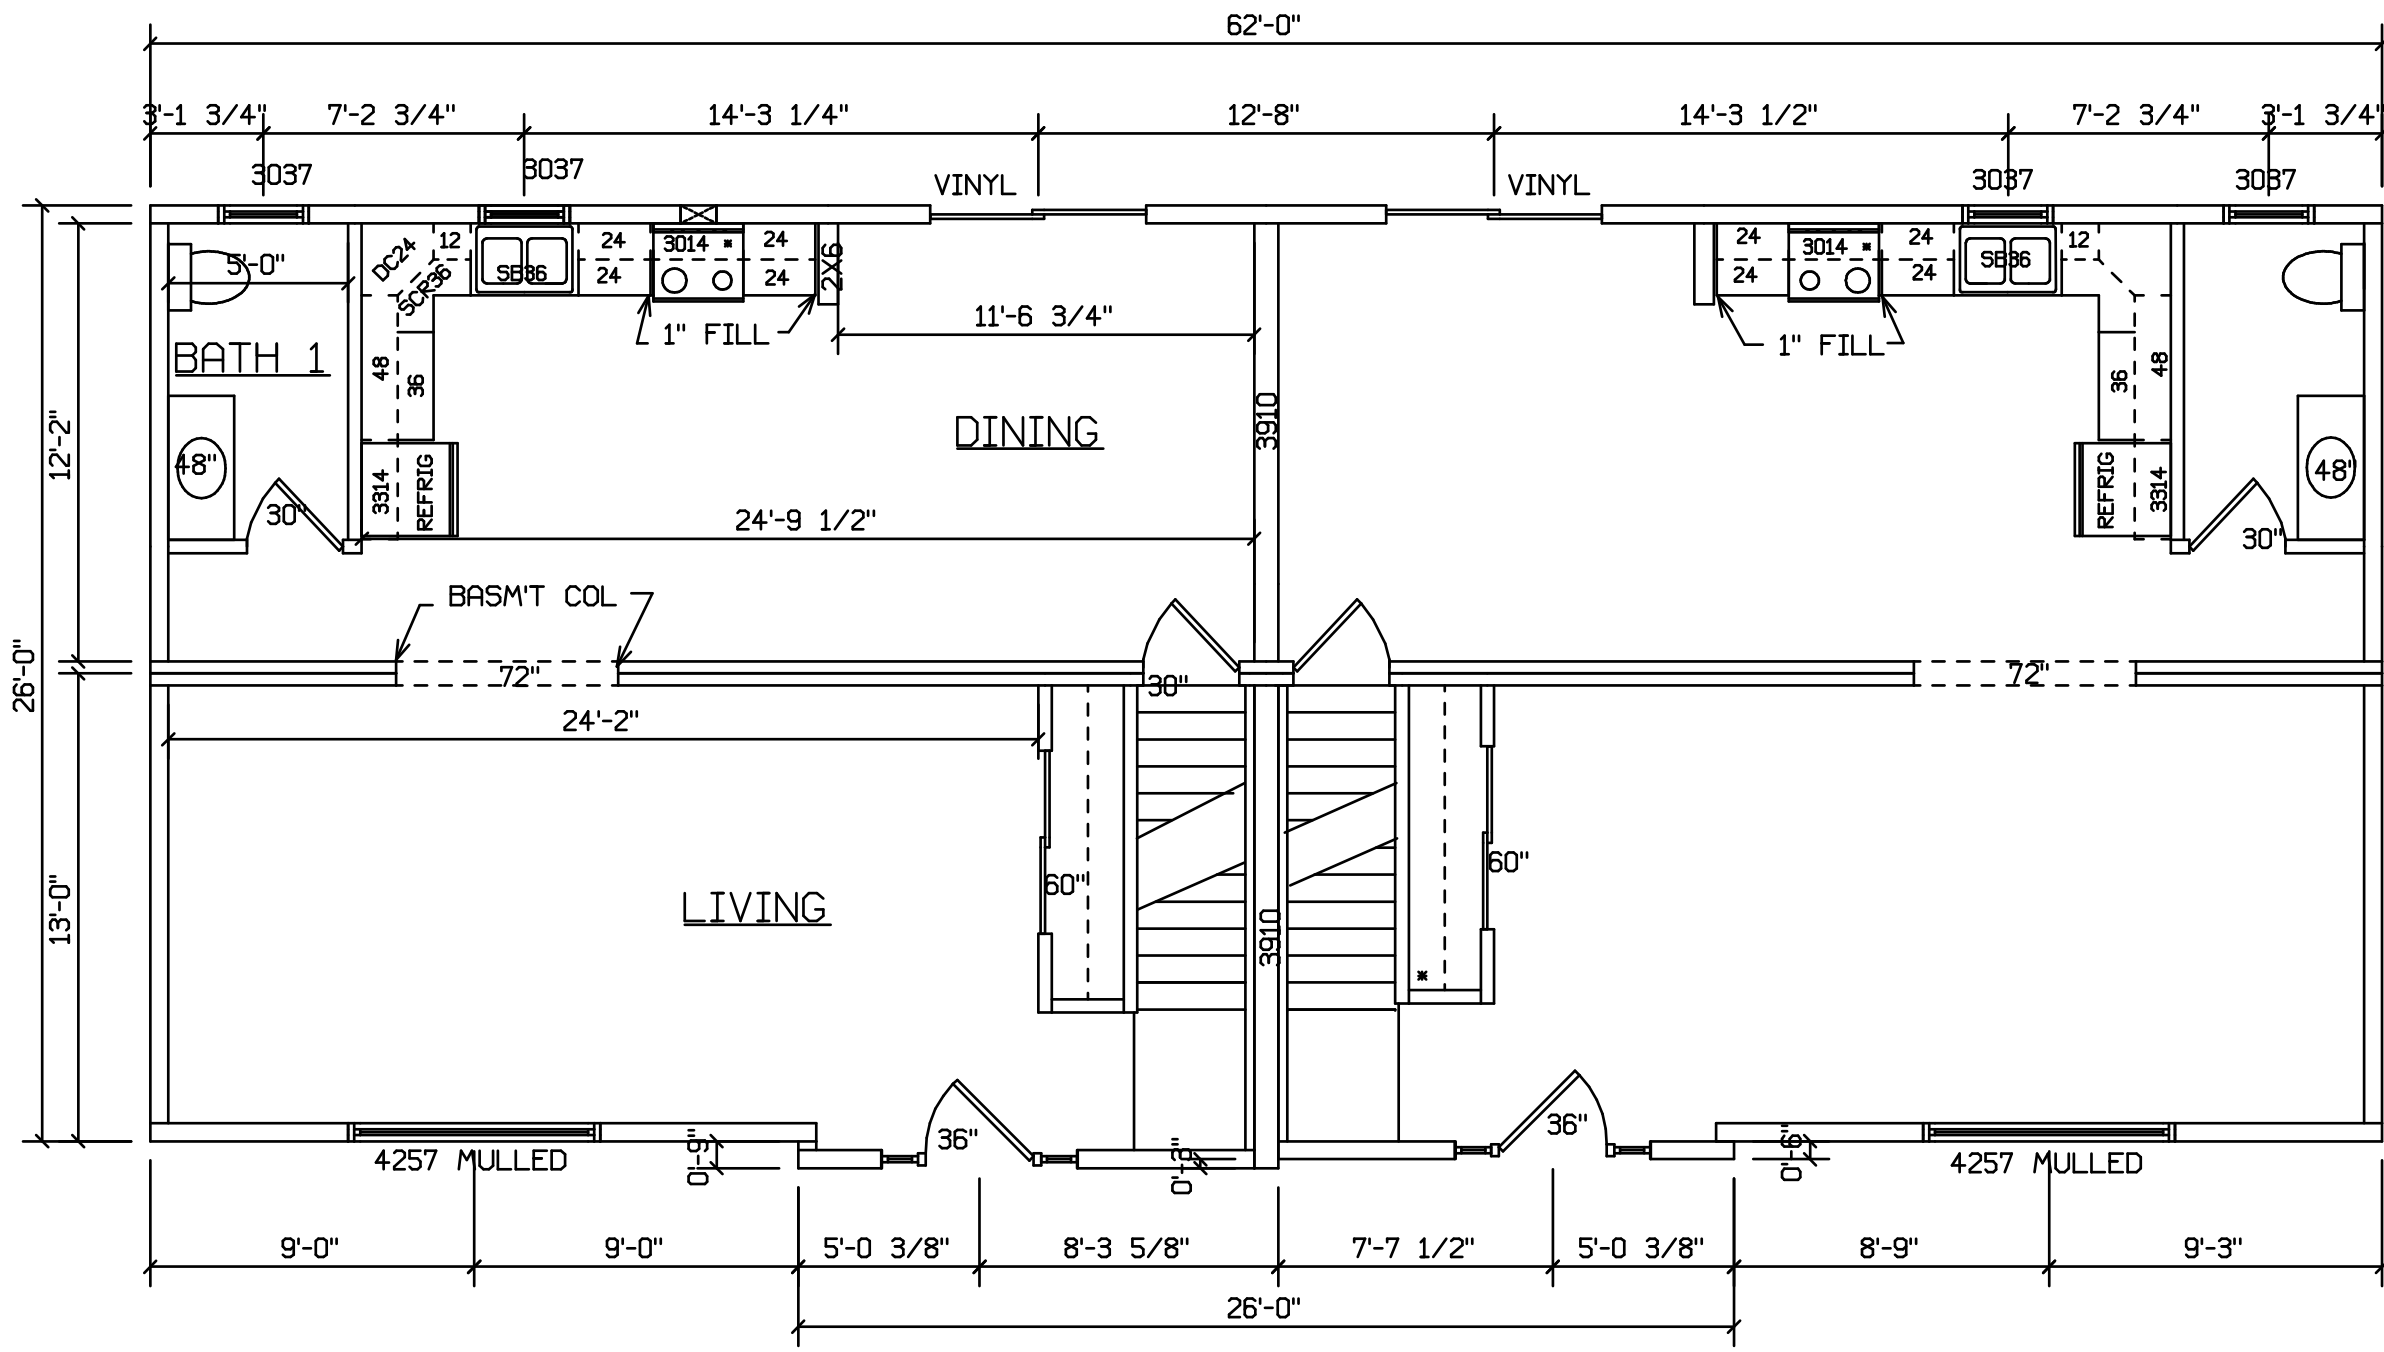




BLDR/DEVEL. AUTHORIZATION	DATE	# LABEL LOCATION	 LINDA A. LITZ PRODUCTION ENGINEER	SUPERIOR BUILDERS 1565 PA. RT. 442 E. MUNCY, PA. 17756 A DIVISION OF MUNCY HOMES, INC.	REV.
MANUF. AUTHORIZATION	DATE	CLG HGTH			BLDR / CUST
		THIS PLAN DERIVED FROM MASTER SERIES BUILDING SYSTEM		796	
		OWN BY	DATE	SCALE	
		LITZ	12-24-01	3/16" = 1'-0"	26X63 2 STORY DUPLEX



BLDR/DEVEL. AUTHORIZATION	DATE	# LABEL LOCATION	<i>Linda A. Litz</i> LINDA A. LITZ PRODUCTION ENGINEER	SUPERIOR BUILDERS 1565 PA. RT. 442 E. MUNCY, PA. 17756 A DIVISION OF MUNCY HOMES, INC.	REV.
MANUF. AUTHORIZATION	DATE	THIS PLAN DERIVED FROM MASTER SERIES BUILDING SYSTEM		BLDR / CUST	DATABASE
		OWN BY	DATE	SCALE	796
		LITZ	12-24-01	3/16"=1'-0"	26X63 2 STORY DUPLEX

