


 HOLD BACK GYPBD 1'-0" PER SIDE IN OPEN AREAS

# LABELS	<i>Linda A. Litz</i> LINDA A. LITZ PRODUCTION ENGINEER	SUPERIOR BUILDERS <small>REV</small>
THIS PLAN IS DERIVED FROM MASTER SERIES BUILDING SYSTEM		P.O. BOX 344 RT. 448 MUNCY, PA. 17760 A DIVISION OF MUNCY HOMES INC.
BUILDER AUTHORIZATION	DATE	BLDR / CUST
		DATE/REV 7/30
		24X38 2 STORY DUPLEX
		PLAN 100
DATE/REV AUTHORIZATION	DATE	DATE/REV
	LITZ	12-26-01 1/4"=1'-0"

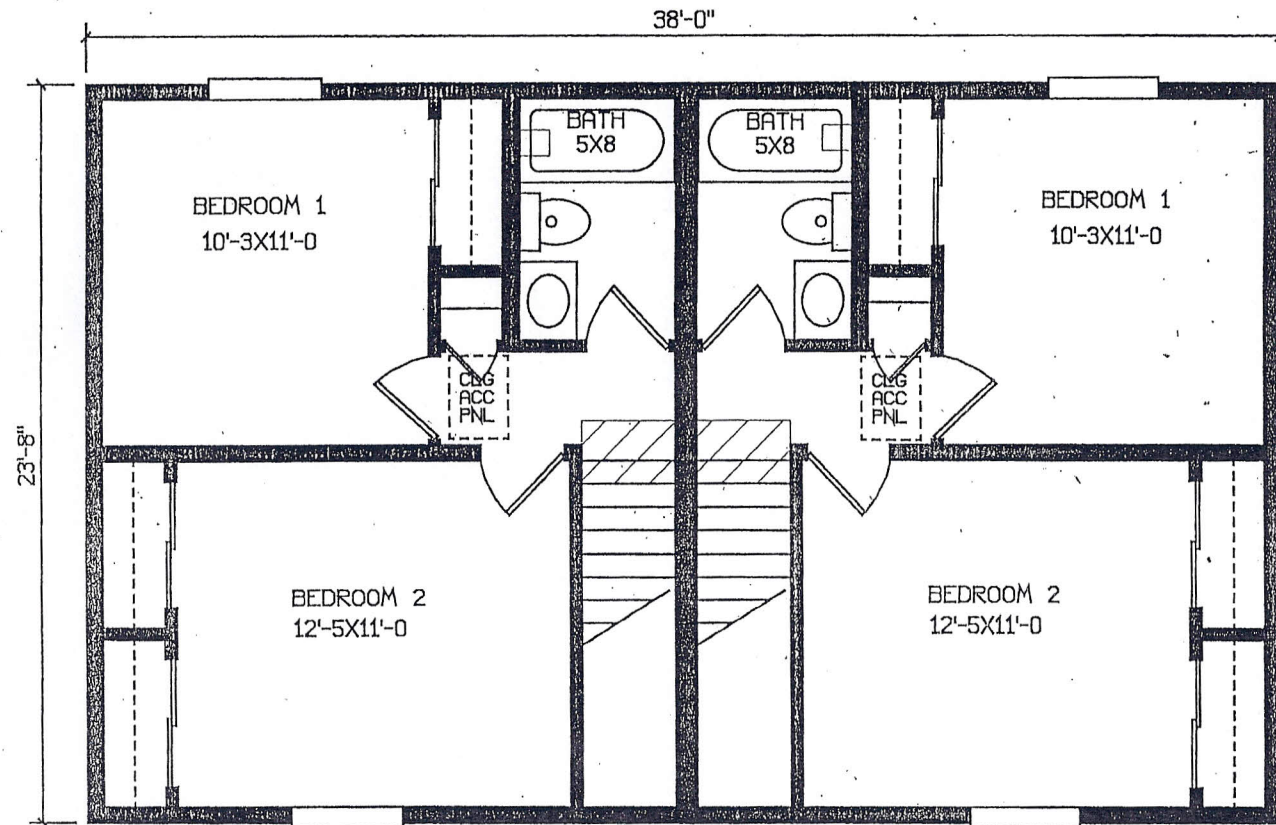

 HOLD BACK GYPBD 1'-0" PER SIDE IN OPEN AREAS

LABELS <i>Linda R. Lutz</i> <small>LINDA R. LUTZ PRODUCTION ENGINEER</small>		SUPERIOR BUILDERS <small>REV</small> P.O. BOX 344 RT. 442 MUNCY, PA. 17760 A DIVISION OF MUNCY HOMES INC.	
THIS PLAN IS DERIVED FROM MASTER SERIES BUILDING SYSTEM		BLDR / CUST	DATED 730
BLDR/CUST AUTHORIZATION	DATE	24X38 2 STORY DUPLEX	PLAN NO.
CUSTOMER AUTHORIZATION	DATE	Dwg BY LITZ	DATE 12-26-01
		SCALE 1/4" = 1'-0"	DWG. NO.