



| | | | | | |
|---------------------------|------|---|--|--|----------------------|
| BLDG/DEVEL. AUTHORIZATION | DATE | # LABEL LOCATION CLG H6TH | <i>Linda A. Litz</i> LINDA A. LITZ PRODUCTION ENGINEER | SUPERIOR BUILDERS 1585 PA. RT. 442 E. MUNCY, PA. 17756 A DIVISION OF MUNCY HOMES, INC. | REV. |
| MANUF. AUTHORIZATION | DATE | THIS PLAN DERIVED FROM MASTER SERIES BUILDING SYSTEM | | BLDR / CUST | DATE/REV 7/5 |
| | | DWN BY LITZ | DATE 12-26-01 | SCALE 1/4" = 1'-0" | 28X44 2 STORY DUPLEX |

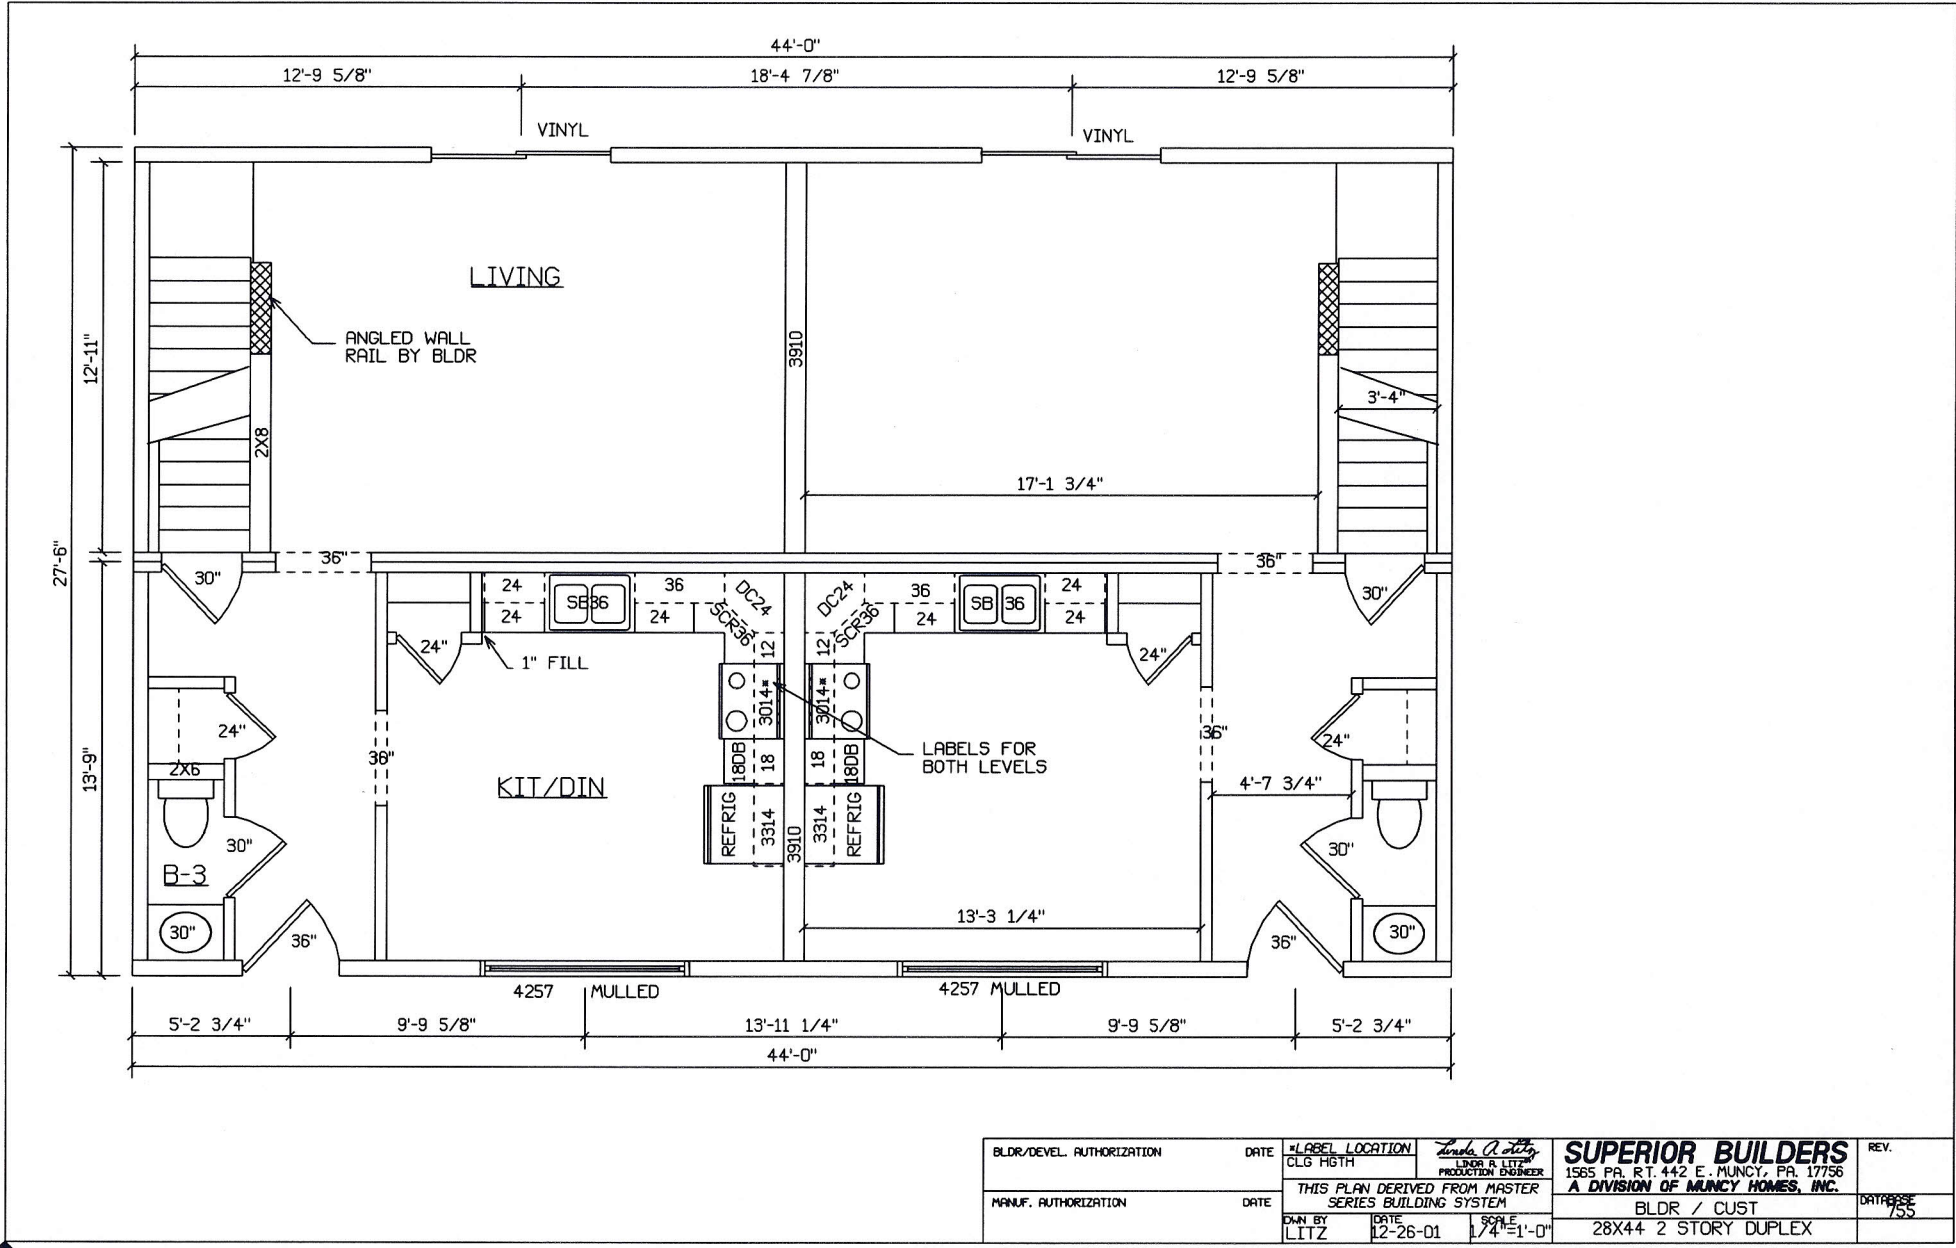

| | | | | | |
|---------------------------|------|---|--|---|-----------------|
| BLDR/DEVEL. AUTHORIZATION | DATE | # LABEL LOCATION CLG HGT | <i>Linda R. Litz</i> LINDA R. LITZ PRODUCTION ENGINEER | SUPERIOR BUILDERS 1565 PA. RT. 442 E. MUNCY, PA. 17756 A DIVISION OF MUNCY HOMES, INC. | REV. |
| MANUF. AUTHORIZATION | DATE | THIS PLAN DERIVED FROM MASTER SERIES BUILDING SYSTEM | | BLDR / CUST | DATABASE 755 |
| | DATE | SCALE | 28X44 2 STORY DUPLEX | | |
| | DATE | SCALE | | | |

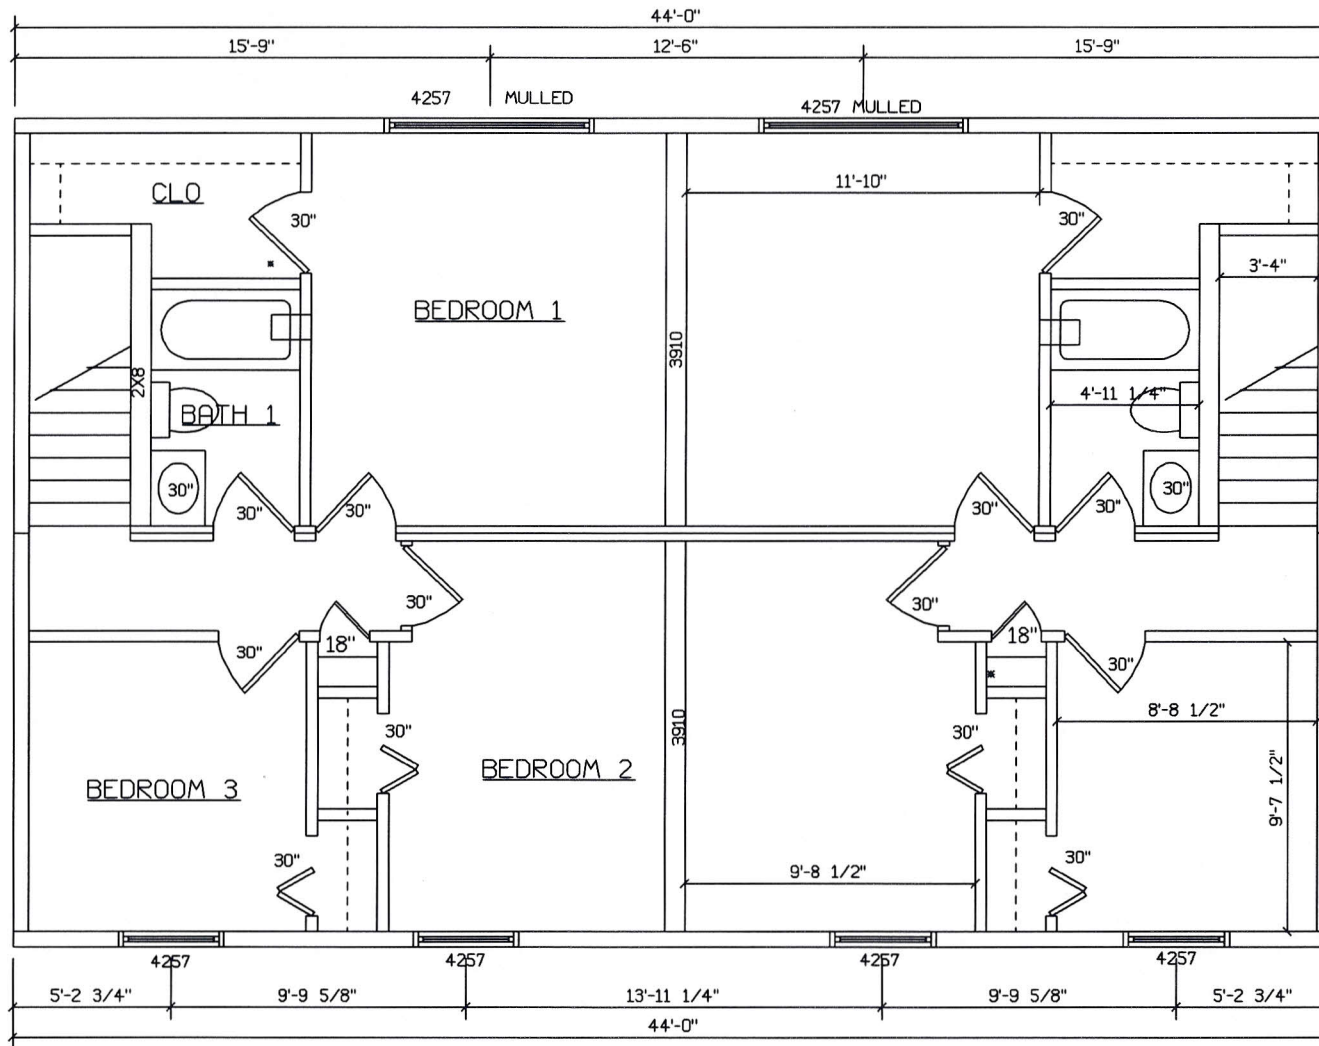

 HOLD BACK GYPBD 1'-0" PER SIDE IN OPEN AREAS

| | | | | | |
|---------------------------|------|--|--------------------------------------|--|----------|
| BLDR/DEVEL. AUTHORIZATION | DATE | * LABEL LOCATION | <i>Linda R. Litz</i> | SUPERIOR BUILDERS 1505 PA. RT. 442 E. MUNCY, PA. 17756 A DIVISION OF MUNCY HOMES, INC. | REV. |
| | | CLG HGT | LINDA R. LITZ PRODUCTION ENGINEER | | |
| MANUF. AUTHORIZATION | DATE | THIS PLAN DERIVED FROM MASTER SERIES BUILDING SYSTEM | | BLDR / CUST | DATABASE |
| | | DRAWN BY | LITZ | DATE | 12-26-01 |
| | | SCALE | 1/4" = 1'-0" | 28X44 2 STORY DUPLEX | 755 |