


# SHENANGO 267

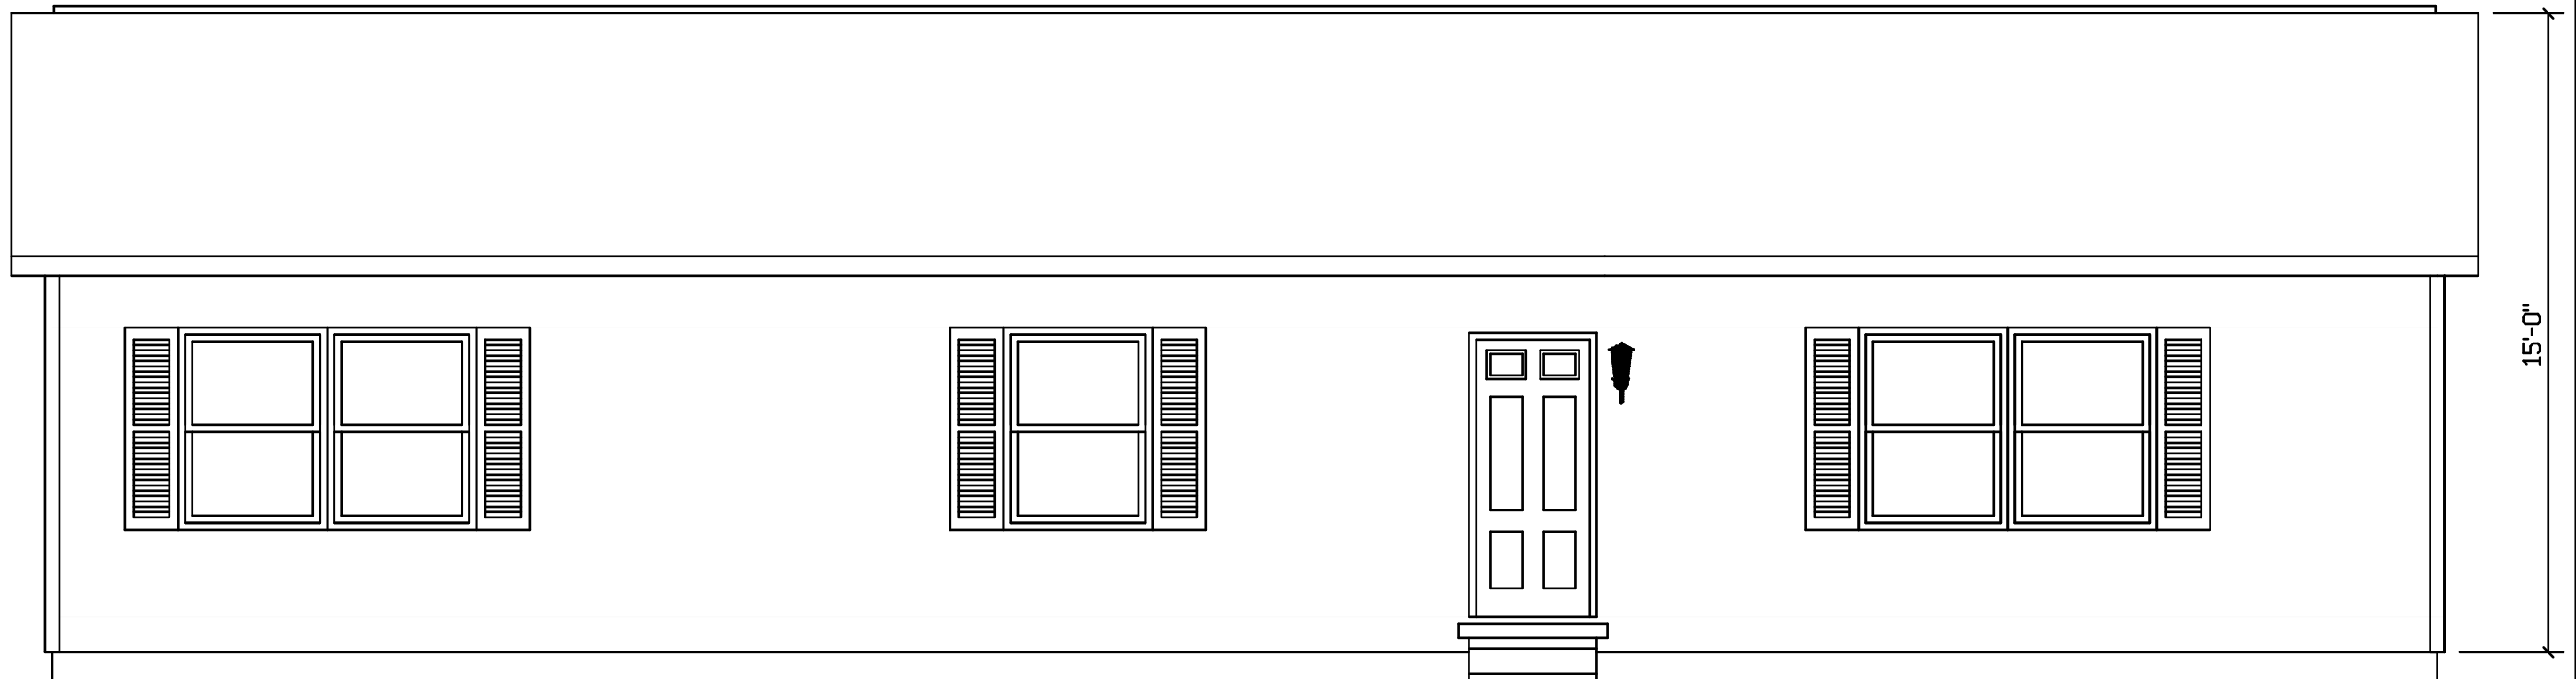


15'-0"

SITE LOCATION  
-----

STAIRS DESIGNED TO 8 1/4" RISE  
MAX., AND 9" TREAD MIN W/ 1 1/8" NOSING

BLDR/DEVEL. AUTHORIZATION	DATE	# LABEL LOCATION	<i>Linda A Litz</i> LINDA R. LITZ PRODUCTION ENGINEER	<b>SUPERIOR BUILDERS</b> 1565 PA. RT. 442 E. MUNCY, PA. 17756 <b>A DIVISION OF MUNCY HOMES, INC.</b>	REV.
MANUF. AUTHORIZATION	DATE	THIS PLAN DERIVED FROM MASTER SERIES BUILDING SYSTEM		BLDR / CUST	DATABASE 267a
		DWN BY	DATE	SCALE	
		LITZ	10-1-99	1/4"=1'-0"	13
				26X56 RANCH- SHENANGO	

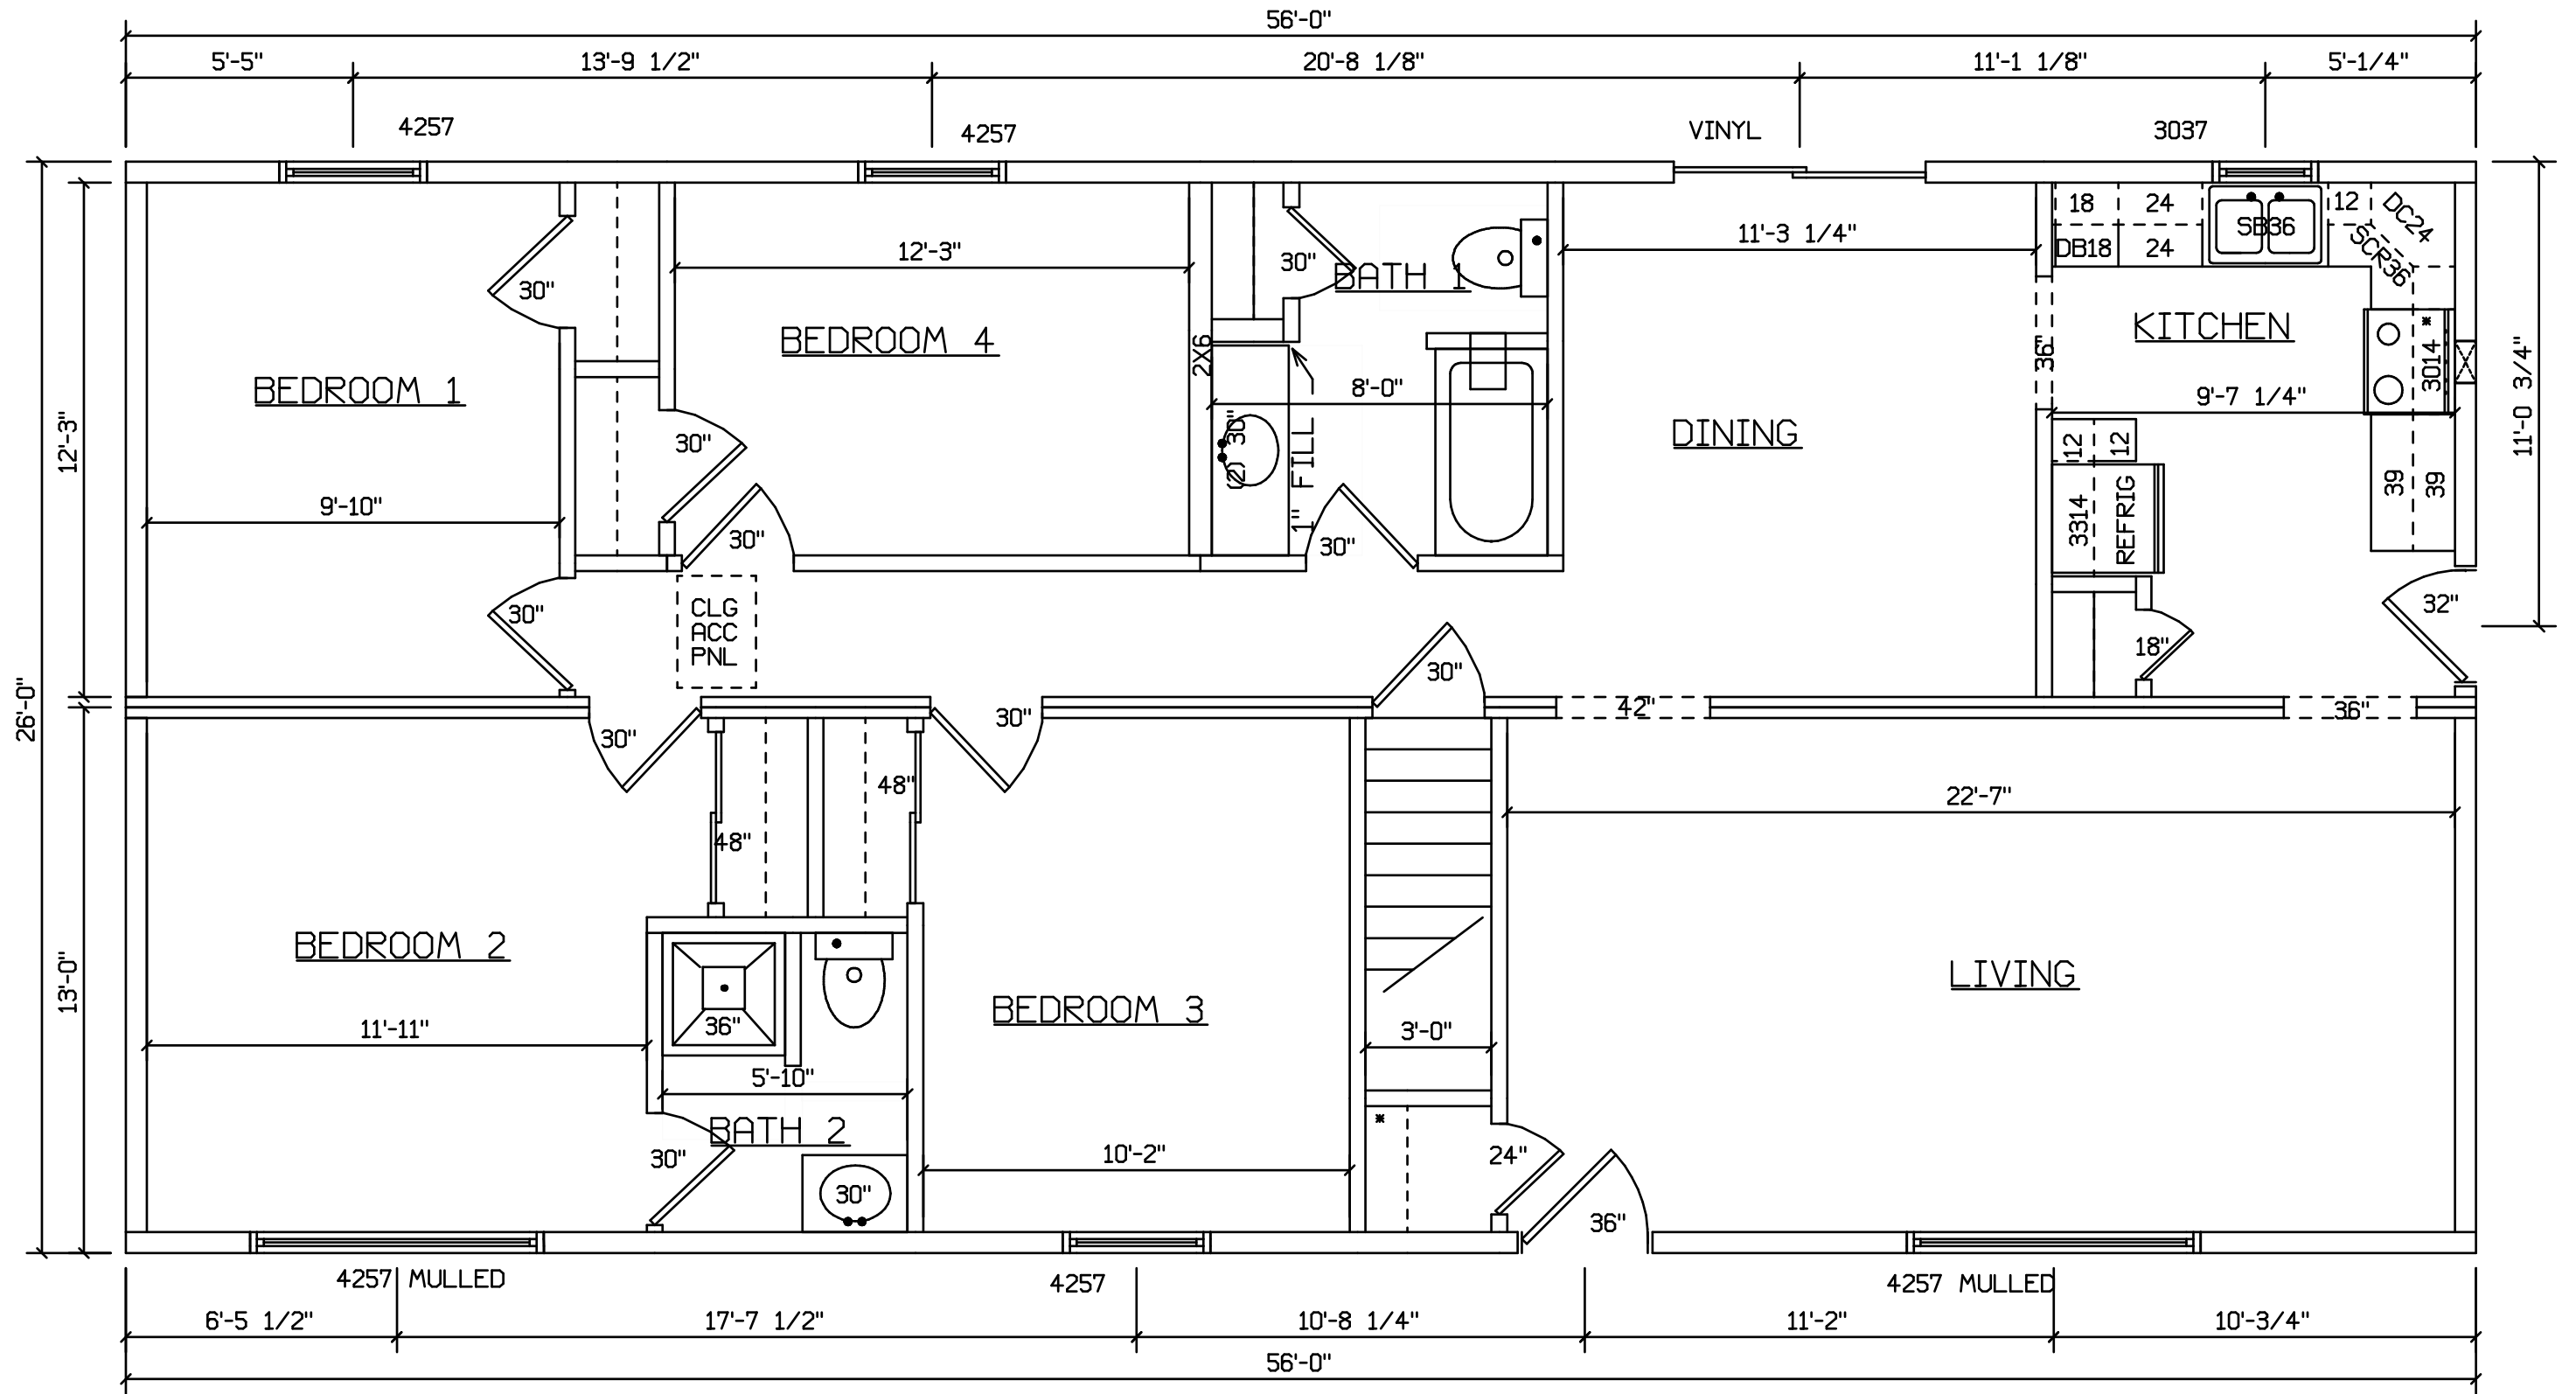

SITE LOCATION

STAIRS DESIGNED TO 8" MAX. RISE AND 11" MIN. TREAD  
 STAIRS DESIGNED TO 7 3/4" MAX. RISE AND 11" MIN. TREAD

BLDR/DEVEL. AUTHORIZATION	DATE	# LABEL LOCATION	<i>Linda A. Litz</i> LINDA R. LITZ PRODUCTION ENGINEER	<b>SUPERIOR BUILDERS</b> 1565 PA. RT. 442 E. MUNCY, PA. 17756 <b>A DIVISION OF MUNCY HOMES, INC.</b>	REV.
THIS PLAN DERIVED FROM MASTER SERIES BUILDING SYSTEM	DATE	DWN BY	DATE		SCALE
		LITZ	10-1-99	1/4"=1'-0"	267a
				26X56 RANCH- SHENANGO	