



KINGSTON 386

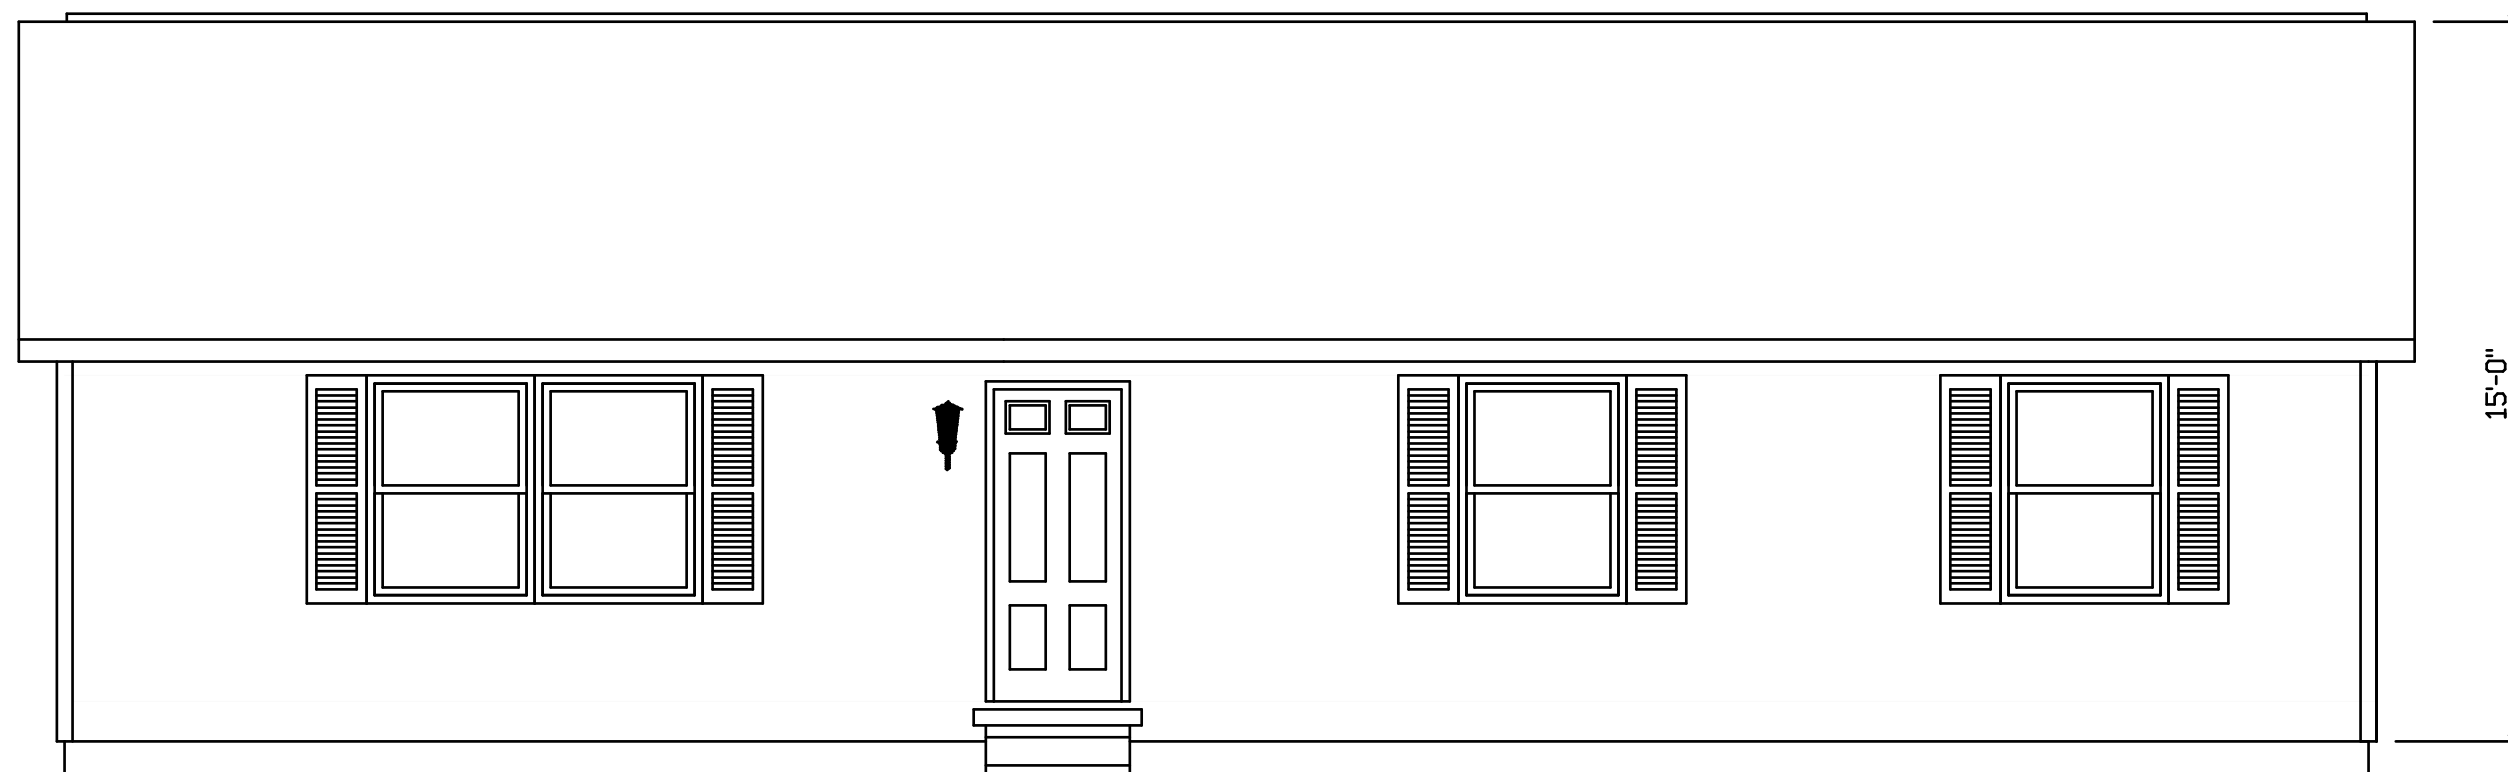

SITE LOCATION


STAIRS DESIGNED TO 8 1/4" RISE
MAX., AND 9" TREAD MIN W/ 1 1/8" NOSING

BLDR/DEVEL. AUTHORIZATION	DATE	# LABEL LOCATION CLG HGTH	<i>Linda A. Litz</i> LINDA A. LITZ PRODUCTION ENGINEER	SUPERIOR BUILDERS 1565 PA. RT. 442 E. MUNCY, PA. 17756 A DIVISION OF MUNCY HOMES, INC.	REV. 5-2-03 11-2-00
MANUF. AUTHORIZATION	DATE	THIS PLAN DERIVED FROM MASTER SERIES BUILDING SYSTEM		BLDR / CUST	DATABASE 386a
		DWN BY LITZ	DATE 3-30-99	SCALE 1/4"=1'-0"	KINGSTON 27'-6" X 48'-0" RANCH 386

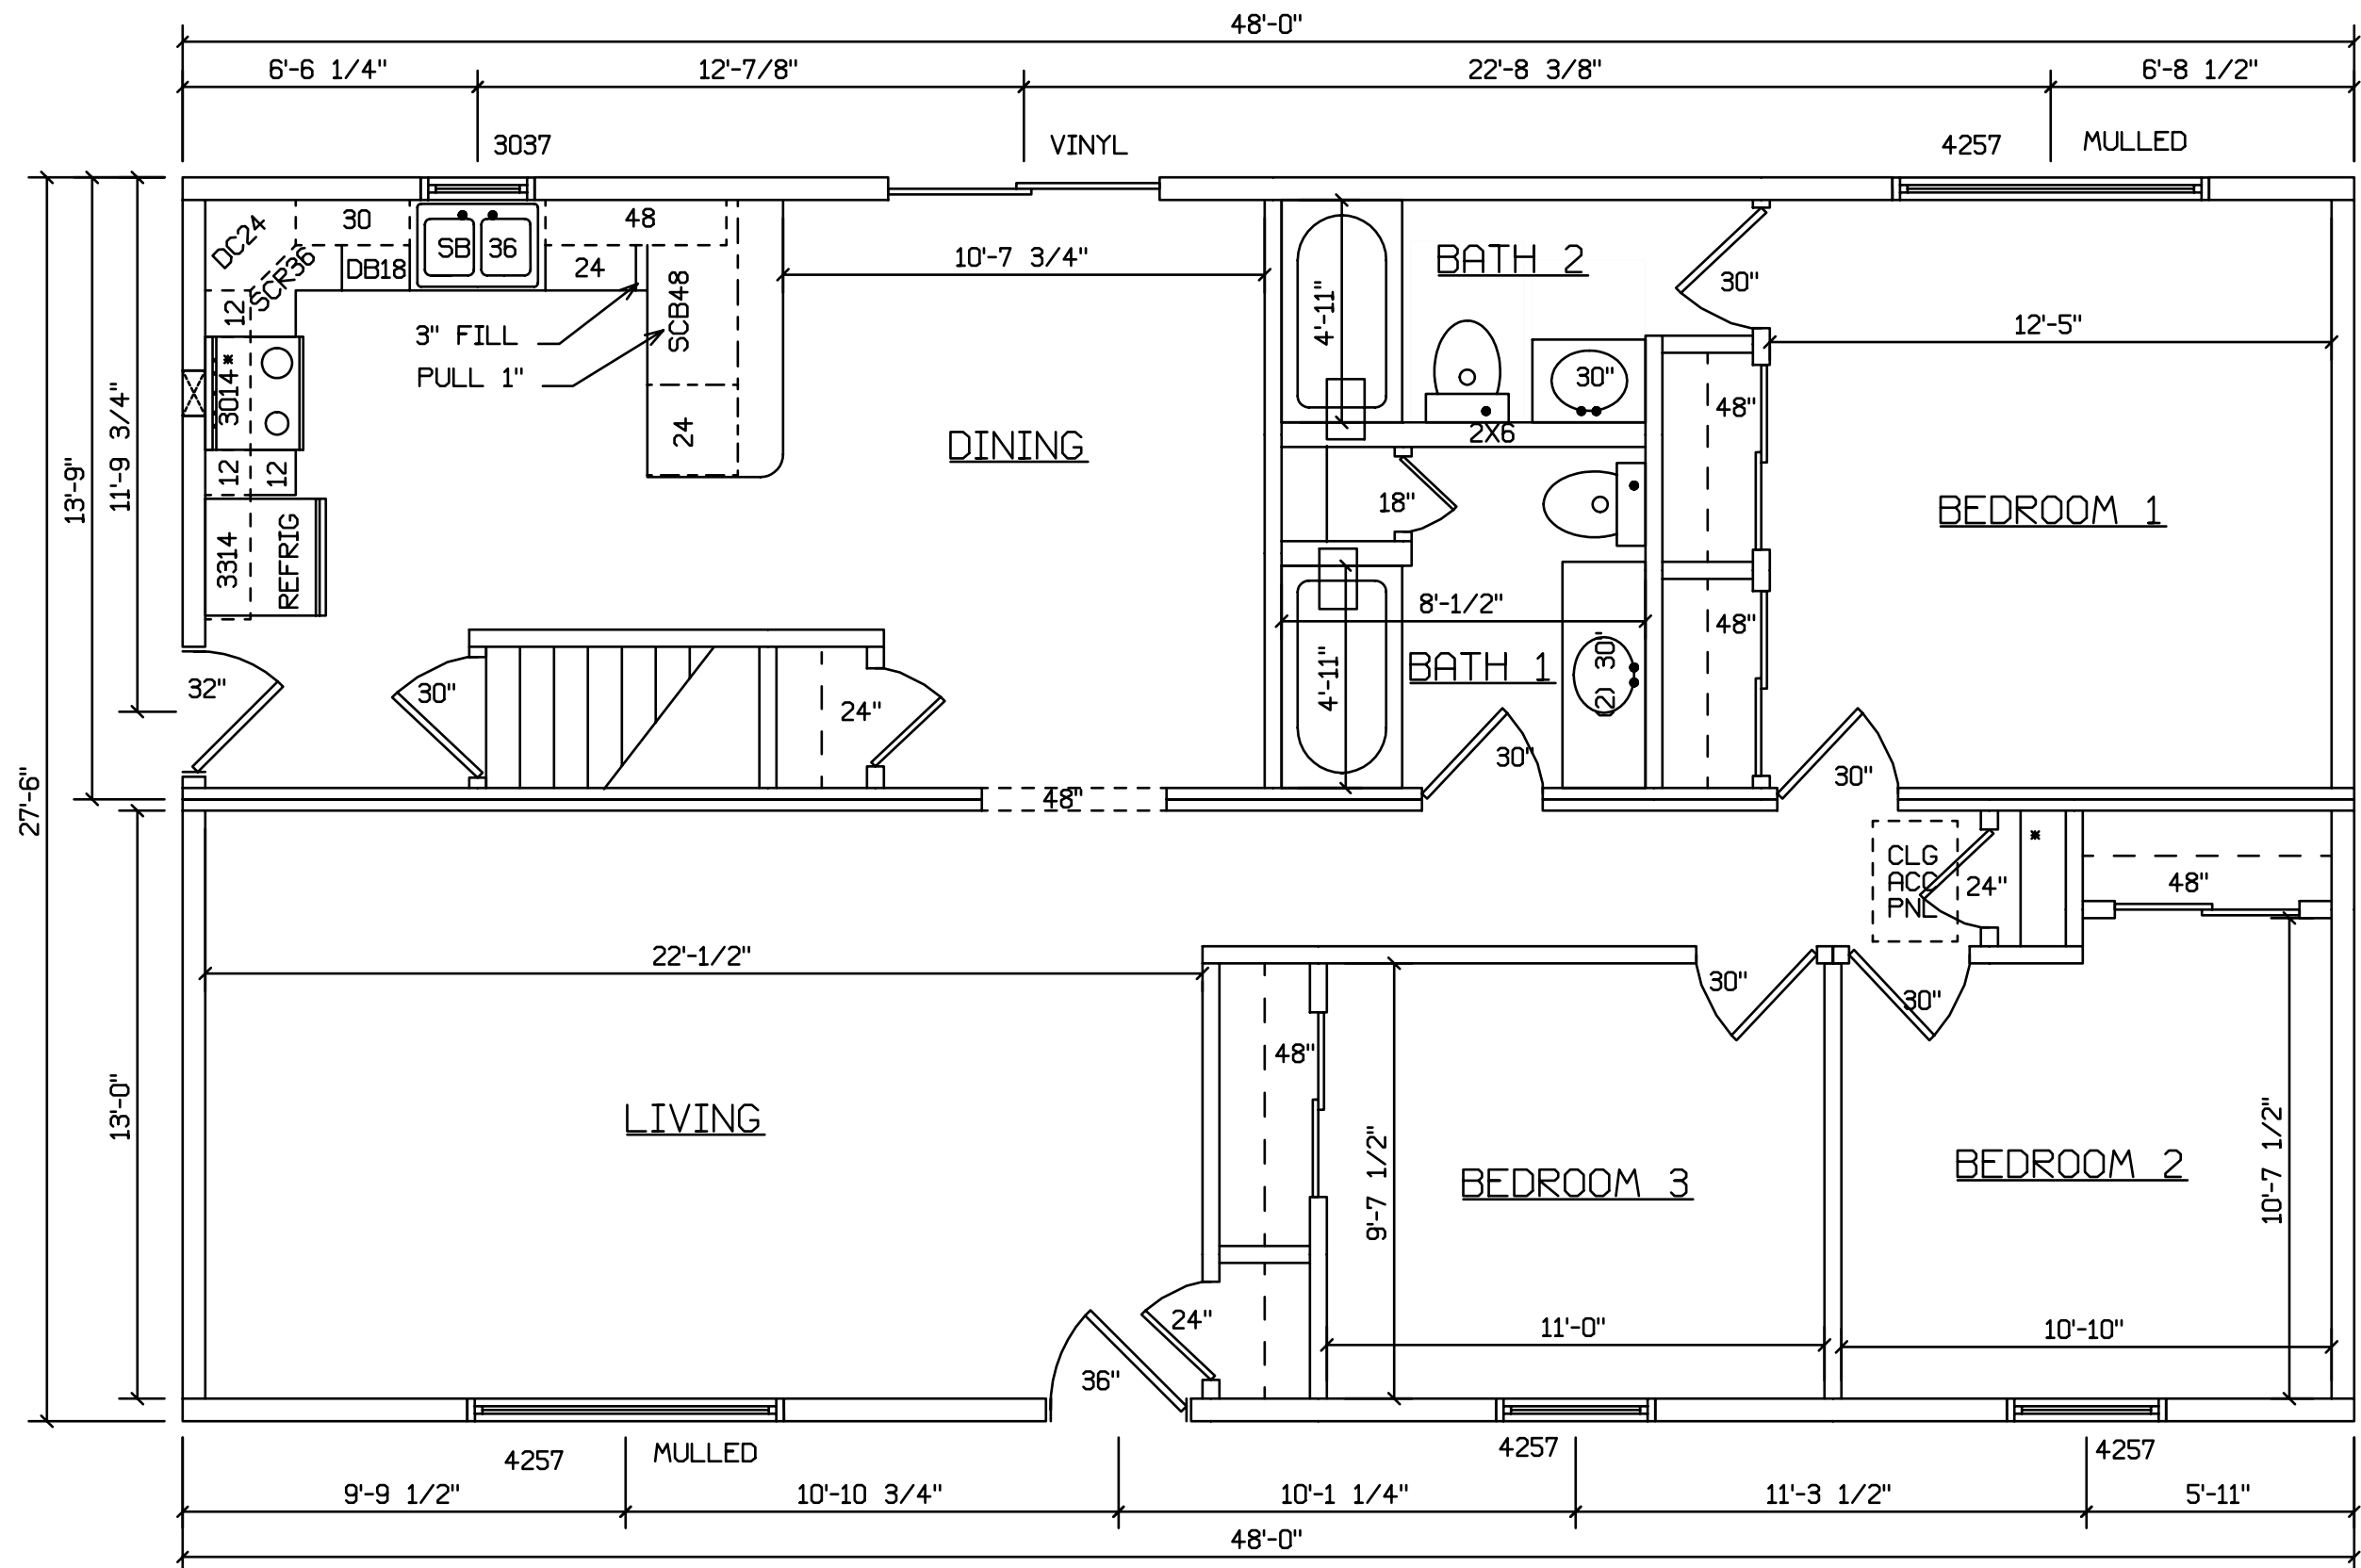

SITE LOCATION

STAIRS DESIGNED TO 8 1/4" RISE
MAX., AND 9" TREAD MIN W/ 1 1/8" NOSING

BLDR/DEVEL. AUTHORIZATION	DATE	# LABEL LOCATION	 LINDA A. LITZ PRODUCTION ENGINEER	SUPERIOR BUILDERS 1565 PA. RT. 442 E. MUNCY, PA. 17756 A DIVISION OF MUNCY HOMES, INC.	REV.
MANUF. AUTHORIZATION	DATE	CLG HGTH			5-2-03
		THIS PLAN DERIVED FROM MASTER SERIES BUILDING SYSTEM		BLDR / CUST	11-2-00
		OWN BY	DATE	SCALE	DATABASE
		LITZ	3-30-99	1/4"=1'-0"	386a
				KINGSTON 27'-6" X 48'-0" RANCH	386