



# CHATWOOD - 505

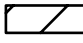


SITE LOCATION  
-----


 HOLD BACK GYPBD 1'-0" PER SIDE IN OPEN AREAS  
STAIRS DESIGNED TO 8 1/4" RISE MAX., AND 9" TREAD MIN W/ 1 1/8" NOSING


BLDR/DEVEL. AUTHORIZATION	DATE	# LABEL LOCATION CLG HGTH	<i>Linda A. Litz</i> LINDA A. LITZ PRODUCTION ENGINEER	<b>SUPERIOR BUILDERS</b> 1565 PA. RT. 442 E. MUNCY, PA. 17756 <b>A DIVISION OF MUNCY HOMES, INC.</b>	REV. 11-11-05
MANUF. AUTHORIZATION	DATE	THIS PLAN DERIVED FROM MASTER SERIES BUILDING SYSTEM		BLDR / CUST	DATABASE
	OWN BY LITZ	DATE 1-25-00	SCALE 1/4"=1'-0"	CHATWOOD 26X40 2 STORY	505a

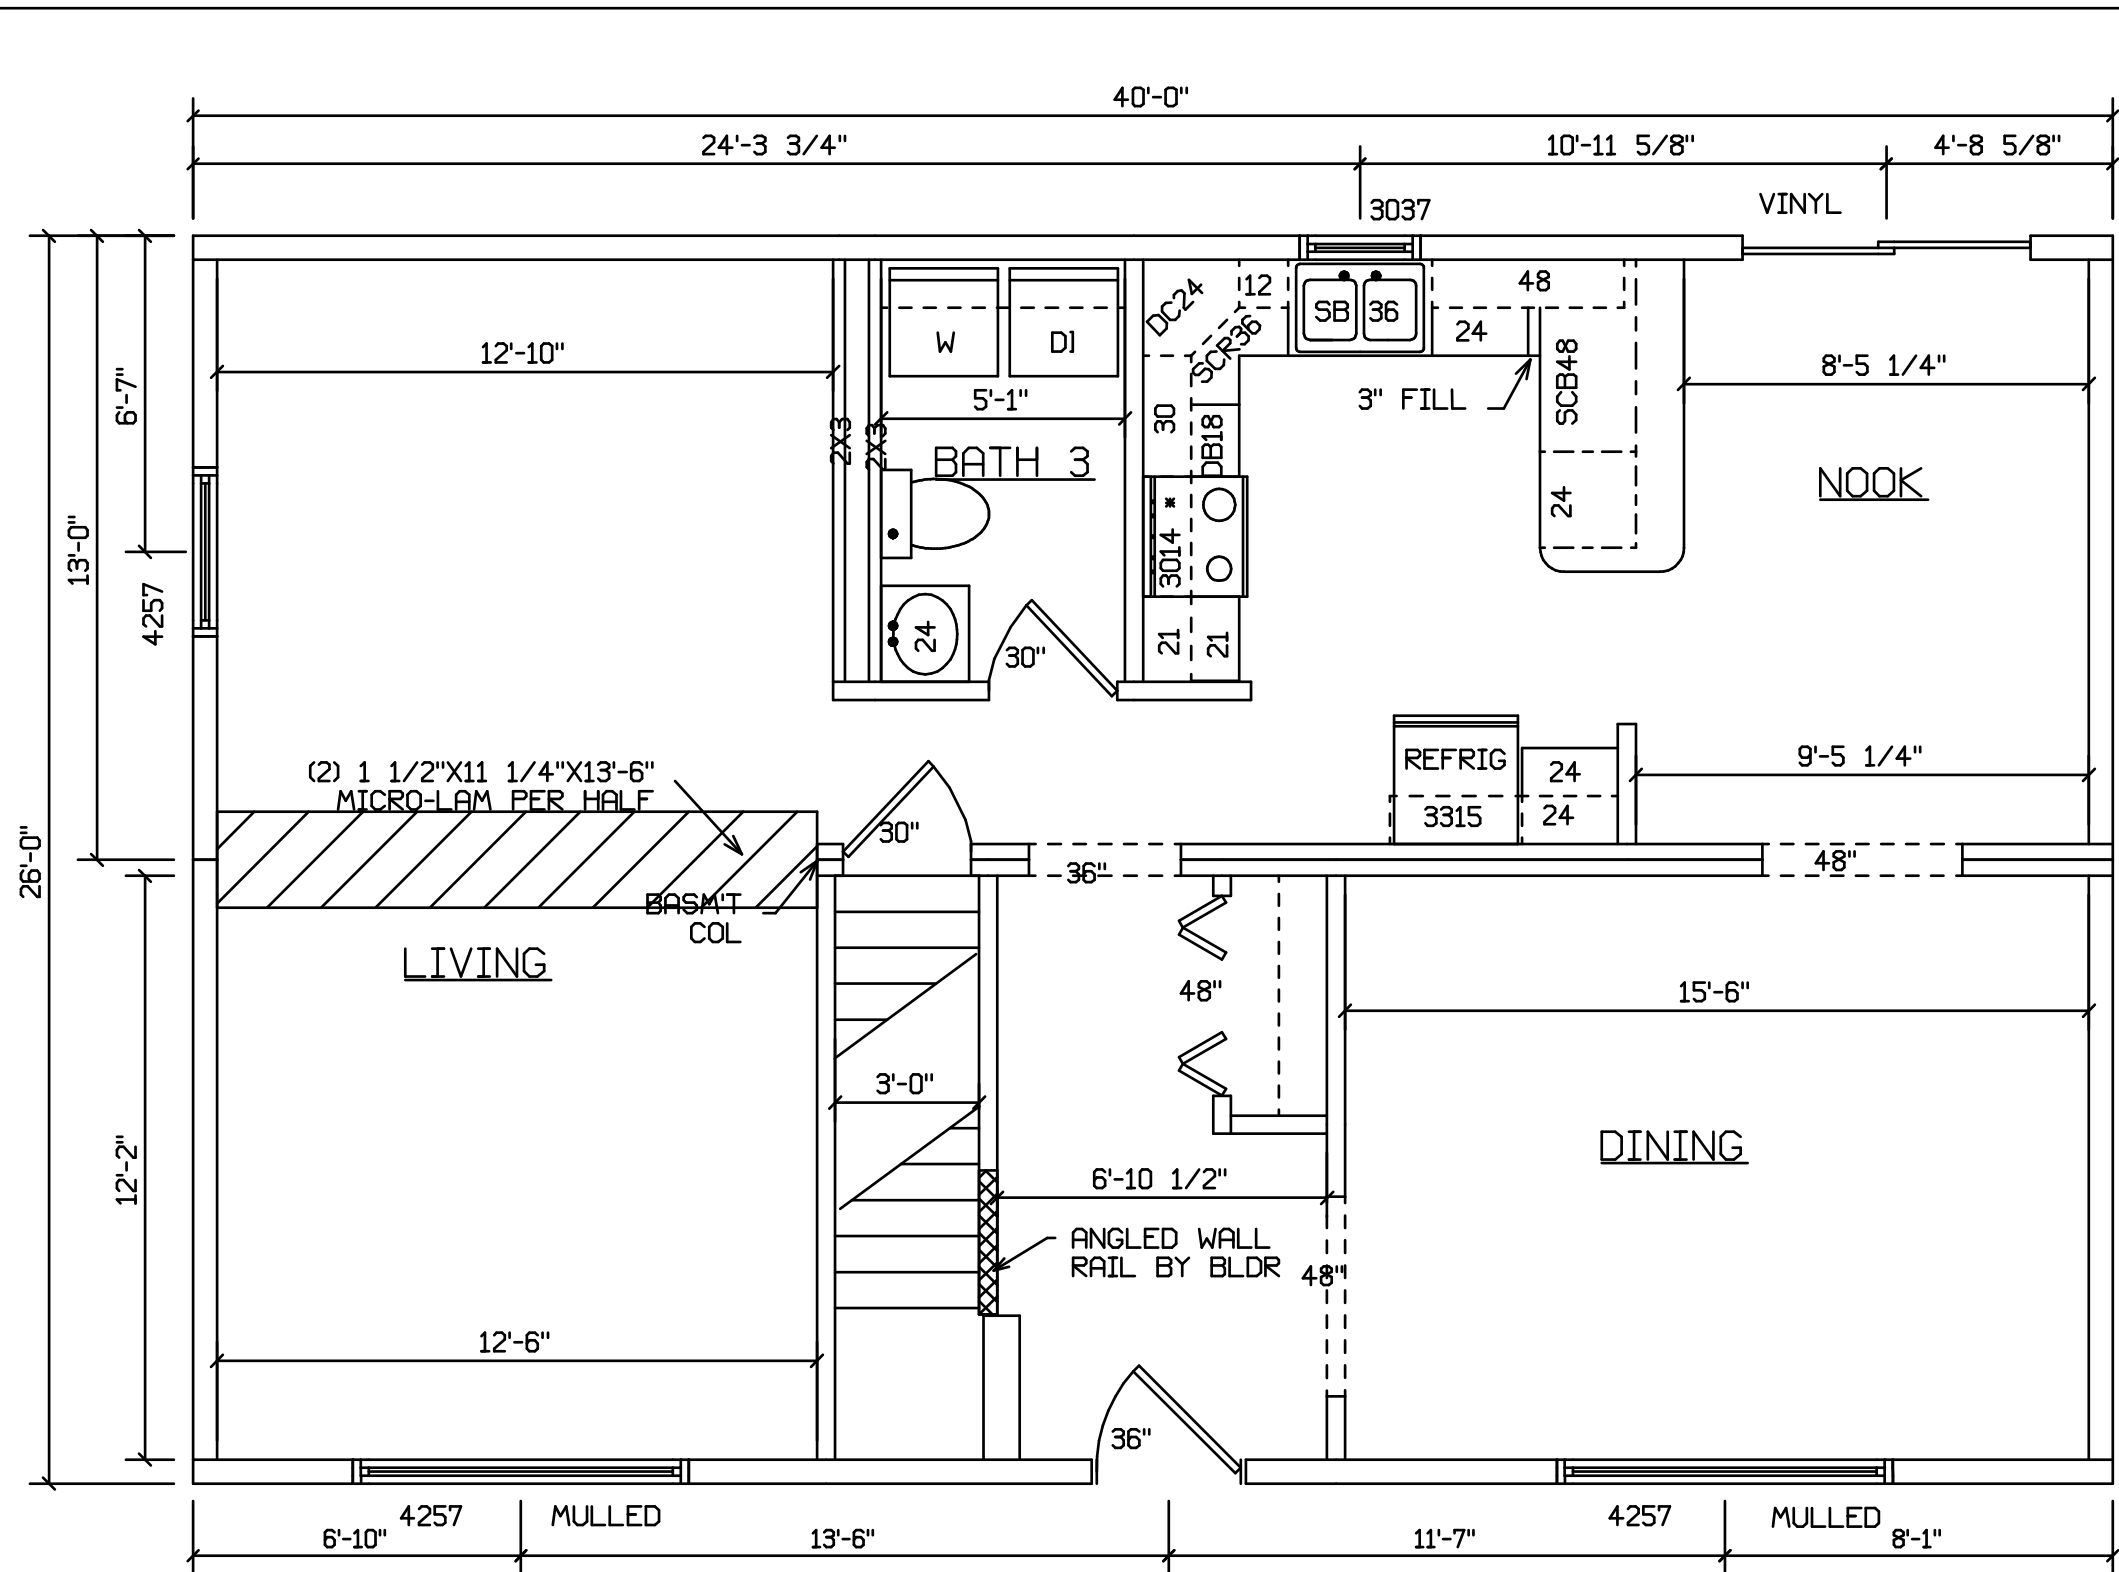


SITE LOCATION

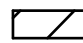
 HOLD BACK GYPBD 1'-0" PER SIDE IN OPEN AREAS  
 STAIRS DESIGNED TO 7 3/4" RISE MAX., AND 9" TREAD AND 1/4" TREAD NOSING

BLDR/DEVEL. AUTHORIZATION	DATE	# LABEL LOCATION	 LINDA A. LITZ PRODUCTION ENGINEER	<b>SUPERIOR BUILDERS</b> 1565 PA. RT. 442 E. MUNCY, PA. 17756 <b>A DIVISION OF MUNCY HOMES, INC.</b>	REV.
MANUFACTURER AUTHORIZATION	DATE	CLG HGTH			11-11-05
THIS PLAN DERIVED FROM MASTER SERIES BUILDING SYSTEM		DWN BY	DATE	SCALE	DATABASE
		LITZ	1-25-00	1/4" = 1'-0"	CHATWOOD 26X40 2 STORY
				BLDR / CUST	505a

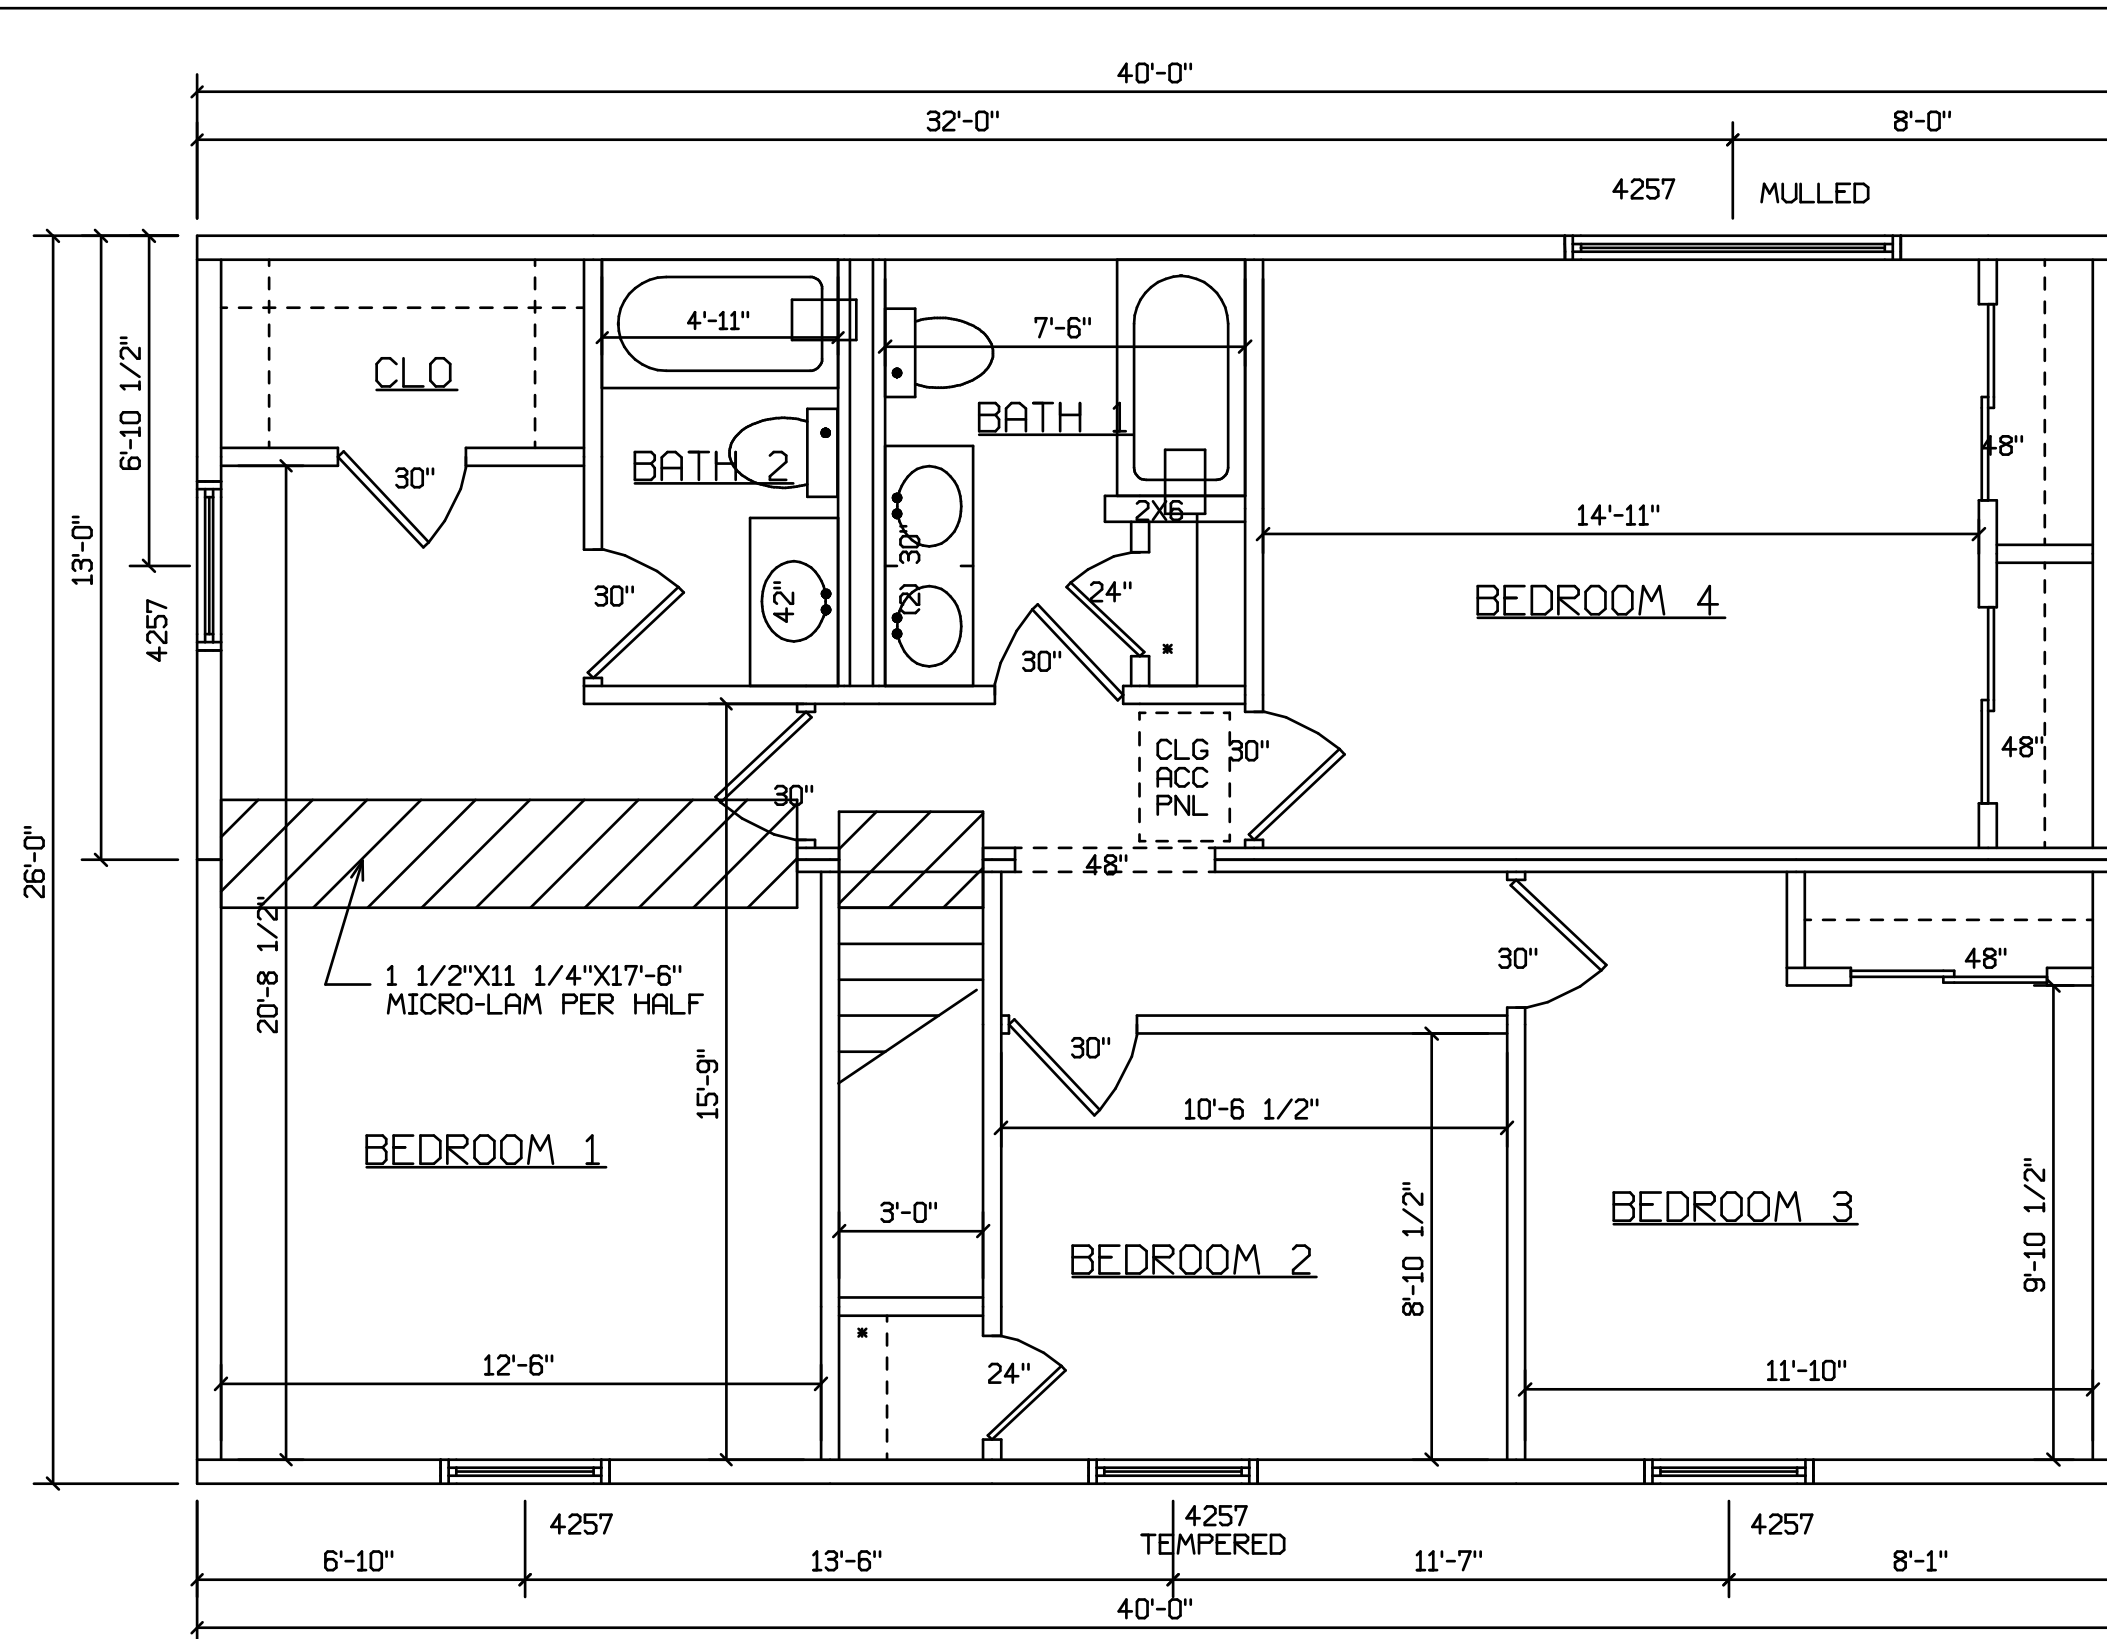

SITE LOCATION

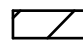 HOLD BACK GYPBD 1'-0" PER SIDE IN OPEN AREAS  
 STAIRS DESIGNED TO 7" MAX. RISE AND 11" MAX. TREAD AND 10" TREAD NOSING

BLDR/DEVEL. AUTHORIZATION	DATE	# LABEL LOCATION	 LINDA A. LITZ PRODUCTION ENGINEER	<b>SUPERIOR BUILDERS</b> 1565 PA. RT. 442 E. MUNCY, PA. 17756 <b>A DIVISION OF MUNCY HOMES, INC.</b>	REV.		
MANUF. AUTHORIZATION	DATE	CLG HGTH			THIS PLAN DERIVED FROM MASTER SERIES BUILDING SYSTEM	11-11-05	
DWN BY	DATE	SCALE	LITZ	1-25-00	1/4"=1'-0"	BLDR / CUST	DATABASE
			CHATWOOD 26X40 2 STORY		505a		