


PLAN NO. 752

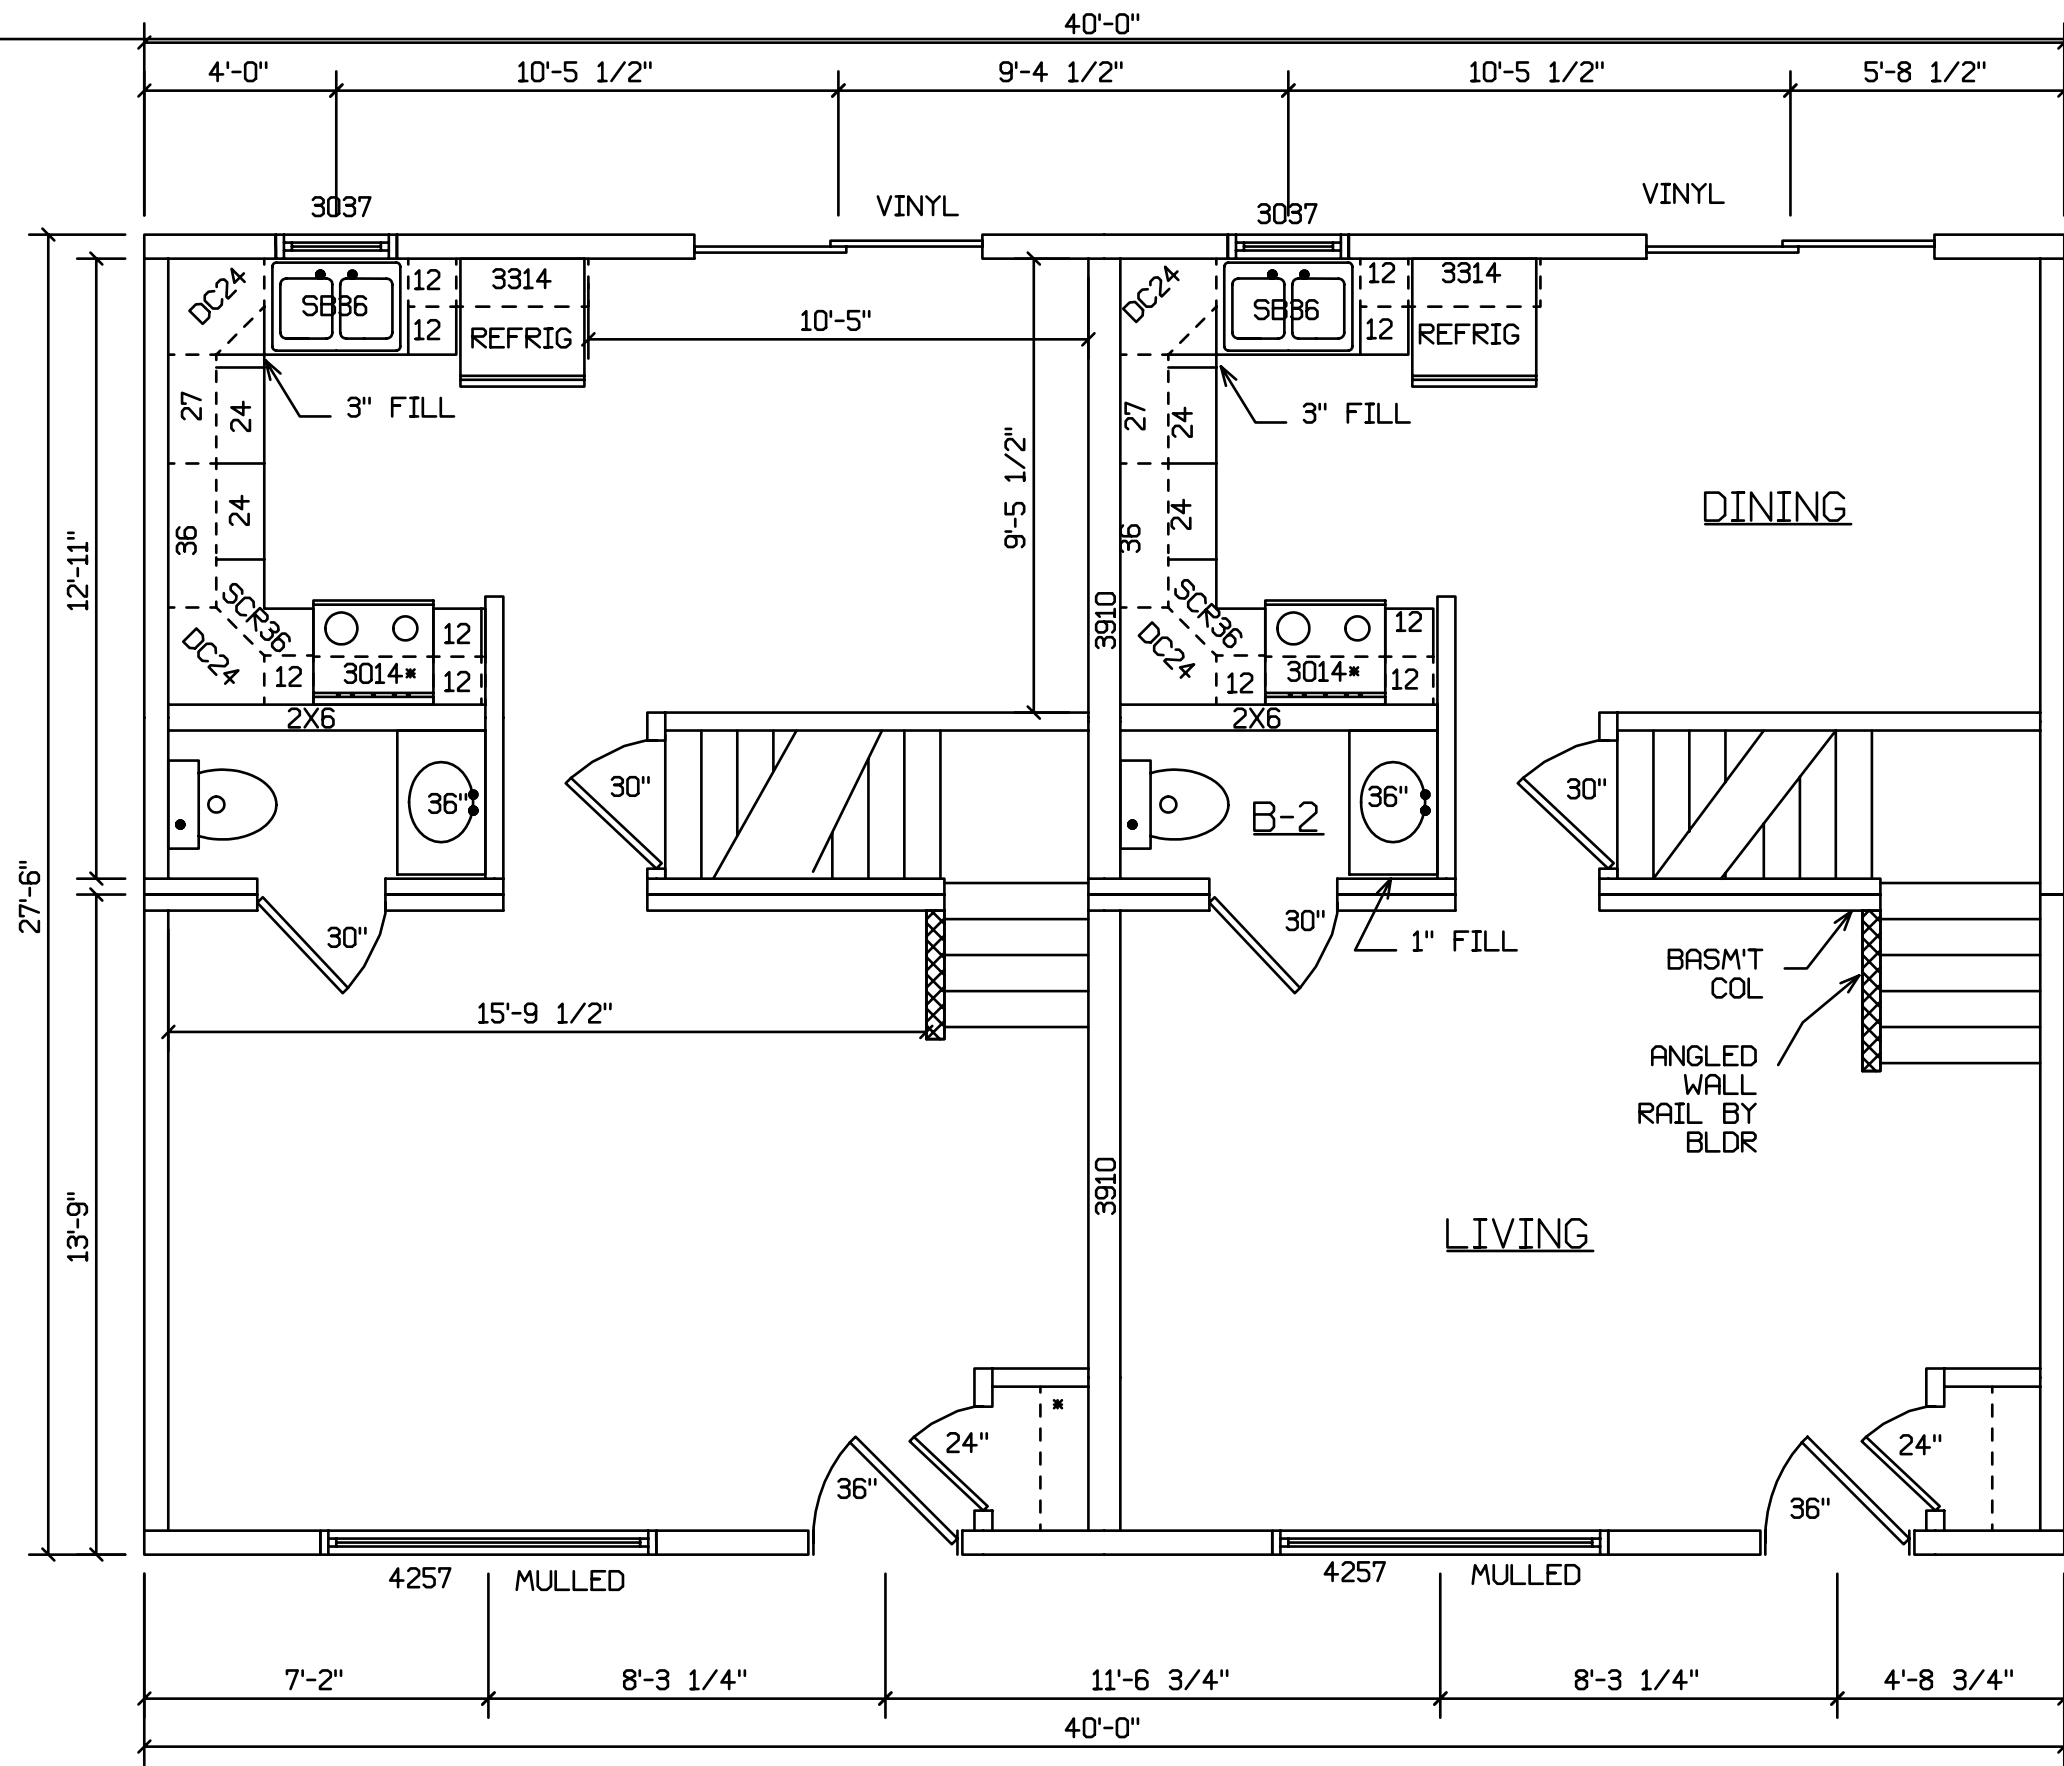


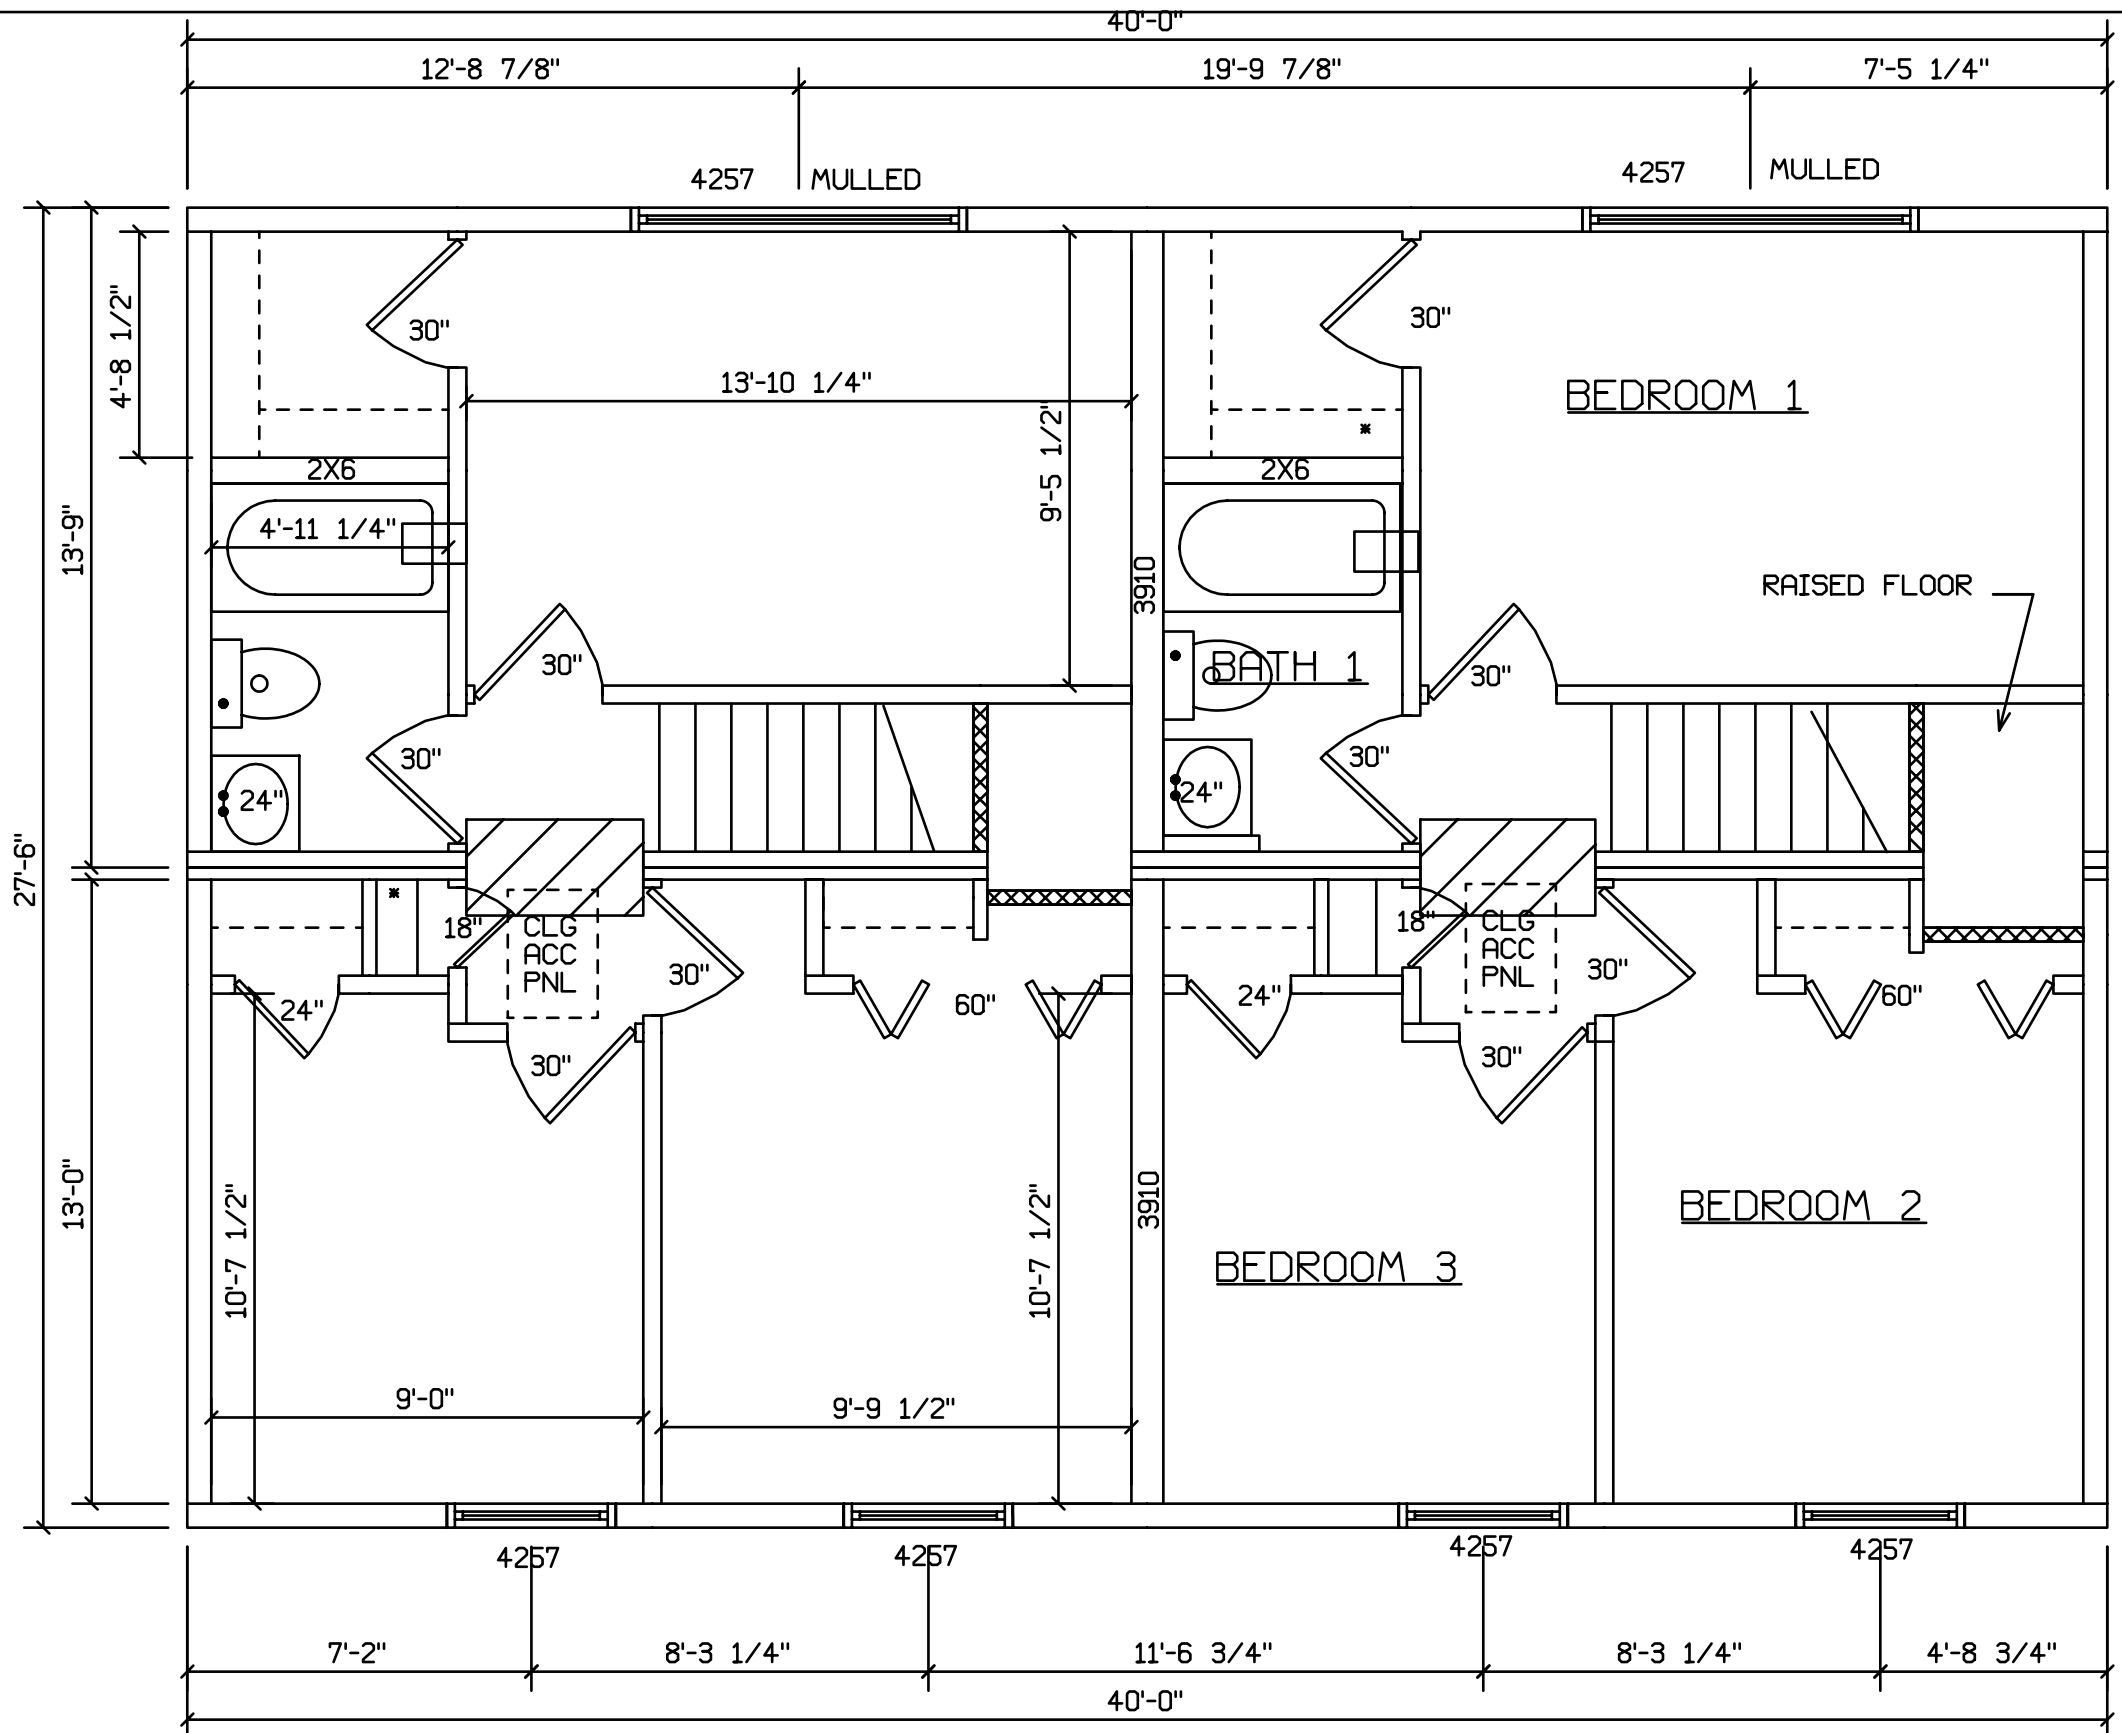
|                           |      |   |  |  |                      |
|---------------------------|------|---|--|--|----------------------|
| BLDR/DEVEL. AUTHORIZATION | DATE | # LABEL LOCATION<br>CLG HGTH                            | <i>Linda A. Litz</i><br>LINDA A. LITZ<br>PRODUCTION ENGINEER | <b>SUPERIOR BUILDERS</b><br>1565 PA. RT. 442 E. MUNCY, PA. 17756<br><b>A DIVISION OF MUNCY HOMES, INC.</b> | REV.<br>752          |
| MANUF. AUTHORIZATION      | DATE | THIS PLAN DERIVED FROM MASTER<br>SERIES BUILDING SYSTEM |  | BLDR / CUST  | DATABASE             |
|                           |      | OWN BY<br>LITZ  | DATE<br>7-25-01  | SCALE<br>1/4"=1'-0"  | 28X40 2 STORY DUPLEX |




 HOLD BACK GYPBD 1'-0" PER SIDE IN OPEN AREAS

STAIRS DESIGNED TO 8 1/4" RISE  
MAX. AND 9" TREAD MIN W/ 1 1/8" NOSING

|  |         |                  |   |  |      |
|--|---------|------------------|---|--|------|
| BLDR/DEVEL. AUTHORIZATION                            | DATE    | # LABEL LOCATION | <br>LINDA A. LITZ<br>PRODUCTION ENGINEER | <b>SUPERIOR BUILDERS</b><br>1565 PA. RT. 442 E. MUNCY, PA. 17756<br><b>A DIVISION OF MUNCY HOMES, INC.</b> | REV. |
| MANUE. AUTHORIZATION                                 | DATE    | CLG HGTH         |   |  | 752  |
| THIS PLAN DERIVED FROM MASTER SERIES BUILDING SYSTEM |         |                  | BLDR / CUST   | DATABASE   |      |
| OWN BY   | DATE    | SCALE            | 28X40 2 STORY DUPLEX  |  |      |
| LITZ   | 7-25-01 | 1/4"=1'-0"       |   |  |      |



 HOLD BACK GYPBD 1'-0" PER SIDE IN OPEN AREAS

|  |         |                  |   |  |      |
|--|---------|------------------|---|--|------|
| BLDR/DEVEL. AUTHORIZATION                            | DATE    | # LABEL LOCATION | <br>LINDA A. LITZ<br>PRODUCTION ENGINEER | <b>SUPERIOR BUILDERS</b><br>1565 PA. RT. 442 E. MUNCY, PA. 17756<br><b>A DIVISION OF MUNCY HOMES, INC.</b> | REV. |
| MANUF. AUTHORIZATION                                 | DATE    | CLG HGTH         |   |  | 752  |
| THIS PLAN DERIVED FROM MASTER SERIES BUILDING SYSTEM |         |                  | BLDR / CUST   | DATABASE   |      |
| OWN BY   | DATE    | SCALE            | 28X40 2 STORY DUPLEX  |  |      |
| LITZ   | 7-25-01 | 1/4"=1'-0"       |   |  |      |