



PLAN NO. 757

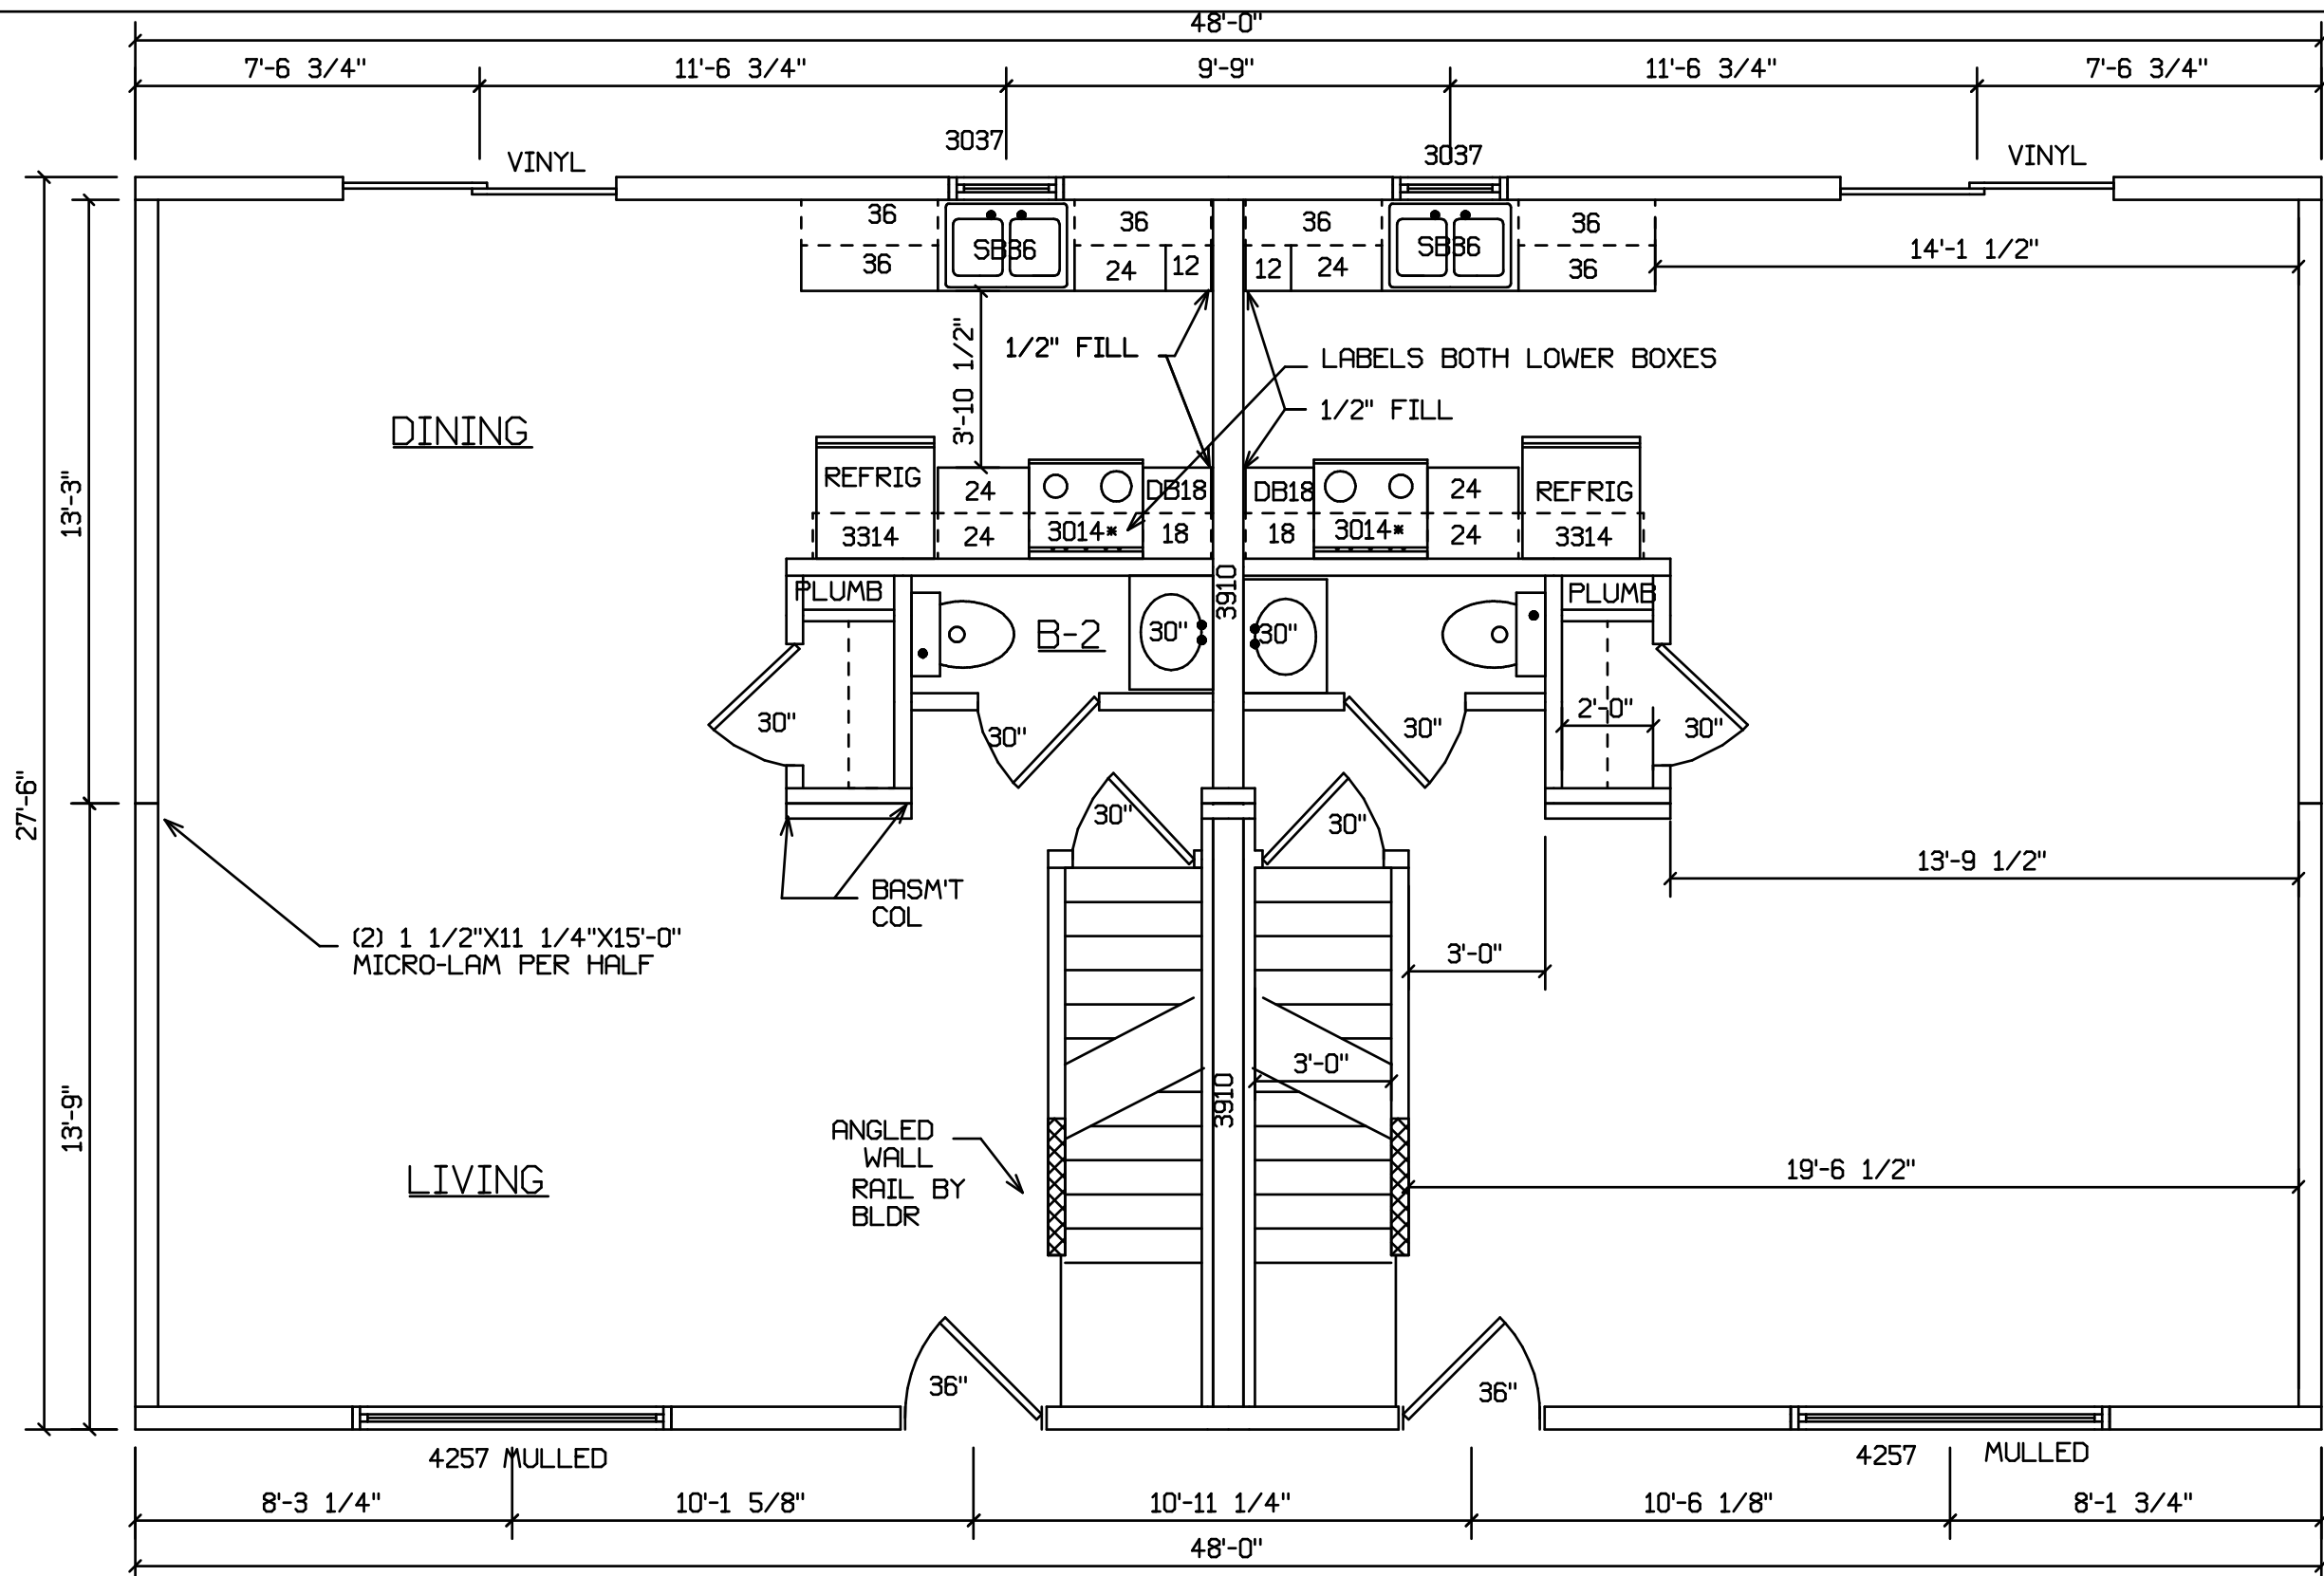


BLDR/DEVEL. AUTHORIZATION	DATE	# LABEL LOCATION CLG HGTH	<i>Linda A. Litz</i> LINDA A. LITZ PRODUCTION ENGINEER	SUPERIOR BUILDERS 1565 PA. RT. 442 E. MUNCY, PA. 17756 A DIVISION OF MUNCY HOMES, INC.	REV. 7-25-05
MANUF. AUTHORIZATION	DATE	THIS PLAN DERIVED FROM MASTER SERIES BUILDING SYSTEM		BLDR/CUST	DATABASE 757
		DWN. BY LITZ	DATE 12-24-01	SCALE 1/4"=1'-0"	2 STORY DUPLEX



 HOLD BACK GYPBD 1'-0" PER SIDE IN OPEN AREAS

BLDR/DEVEL. AUTHORIZATION	DATE	# LABEL LOCATION	 LINDA A. LITZ PRODUCTION ENGINEER	SUPERIOR BUILDERS 1565 PA. RT. 442 E. MUNCY, PA. 17756 A DIVISION OF MUNCY HOMES, INC.	REV.
MANUF. AUTHORIZATION	DATE	CLG HGTH			THIS PLAN DERIVED FROM MASTER SERIES BUILDING SYSTEM
		DWN BY	DATE	SCALE	BLDR/CUST
		LITZ	12-24-01	1/4"=1'-0"	28X48 DUPLEX
					757

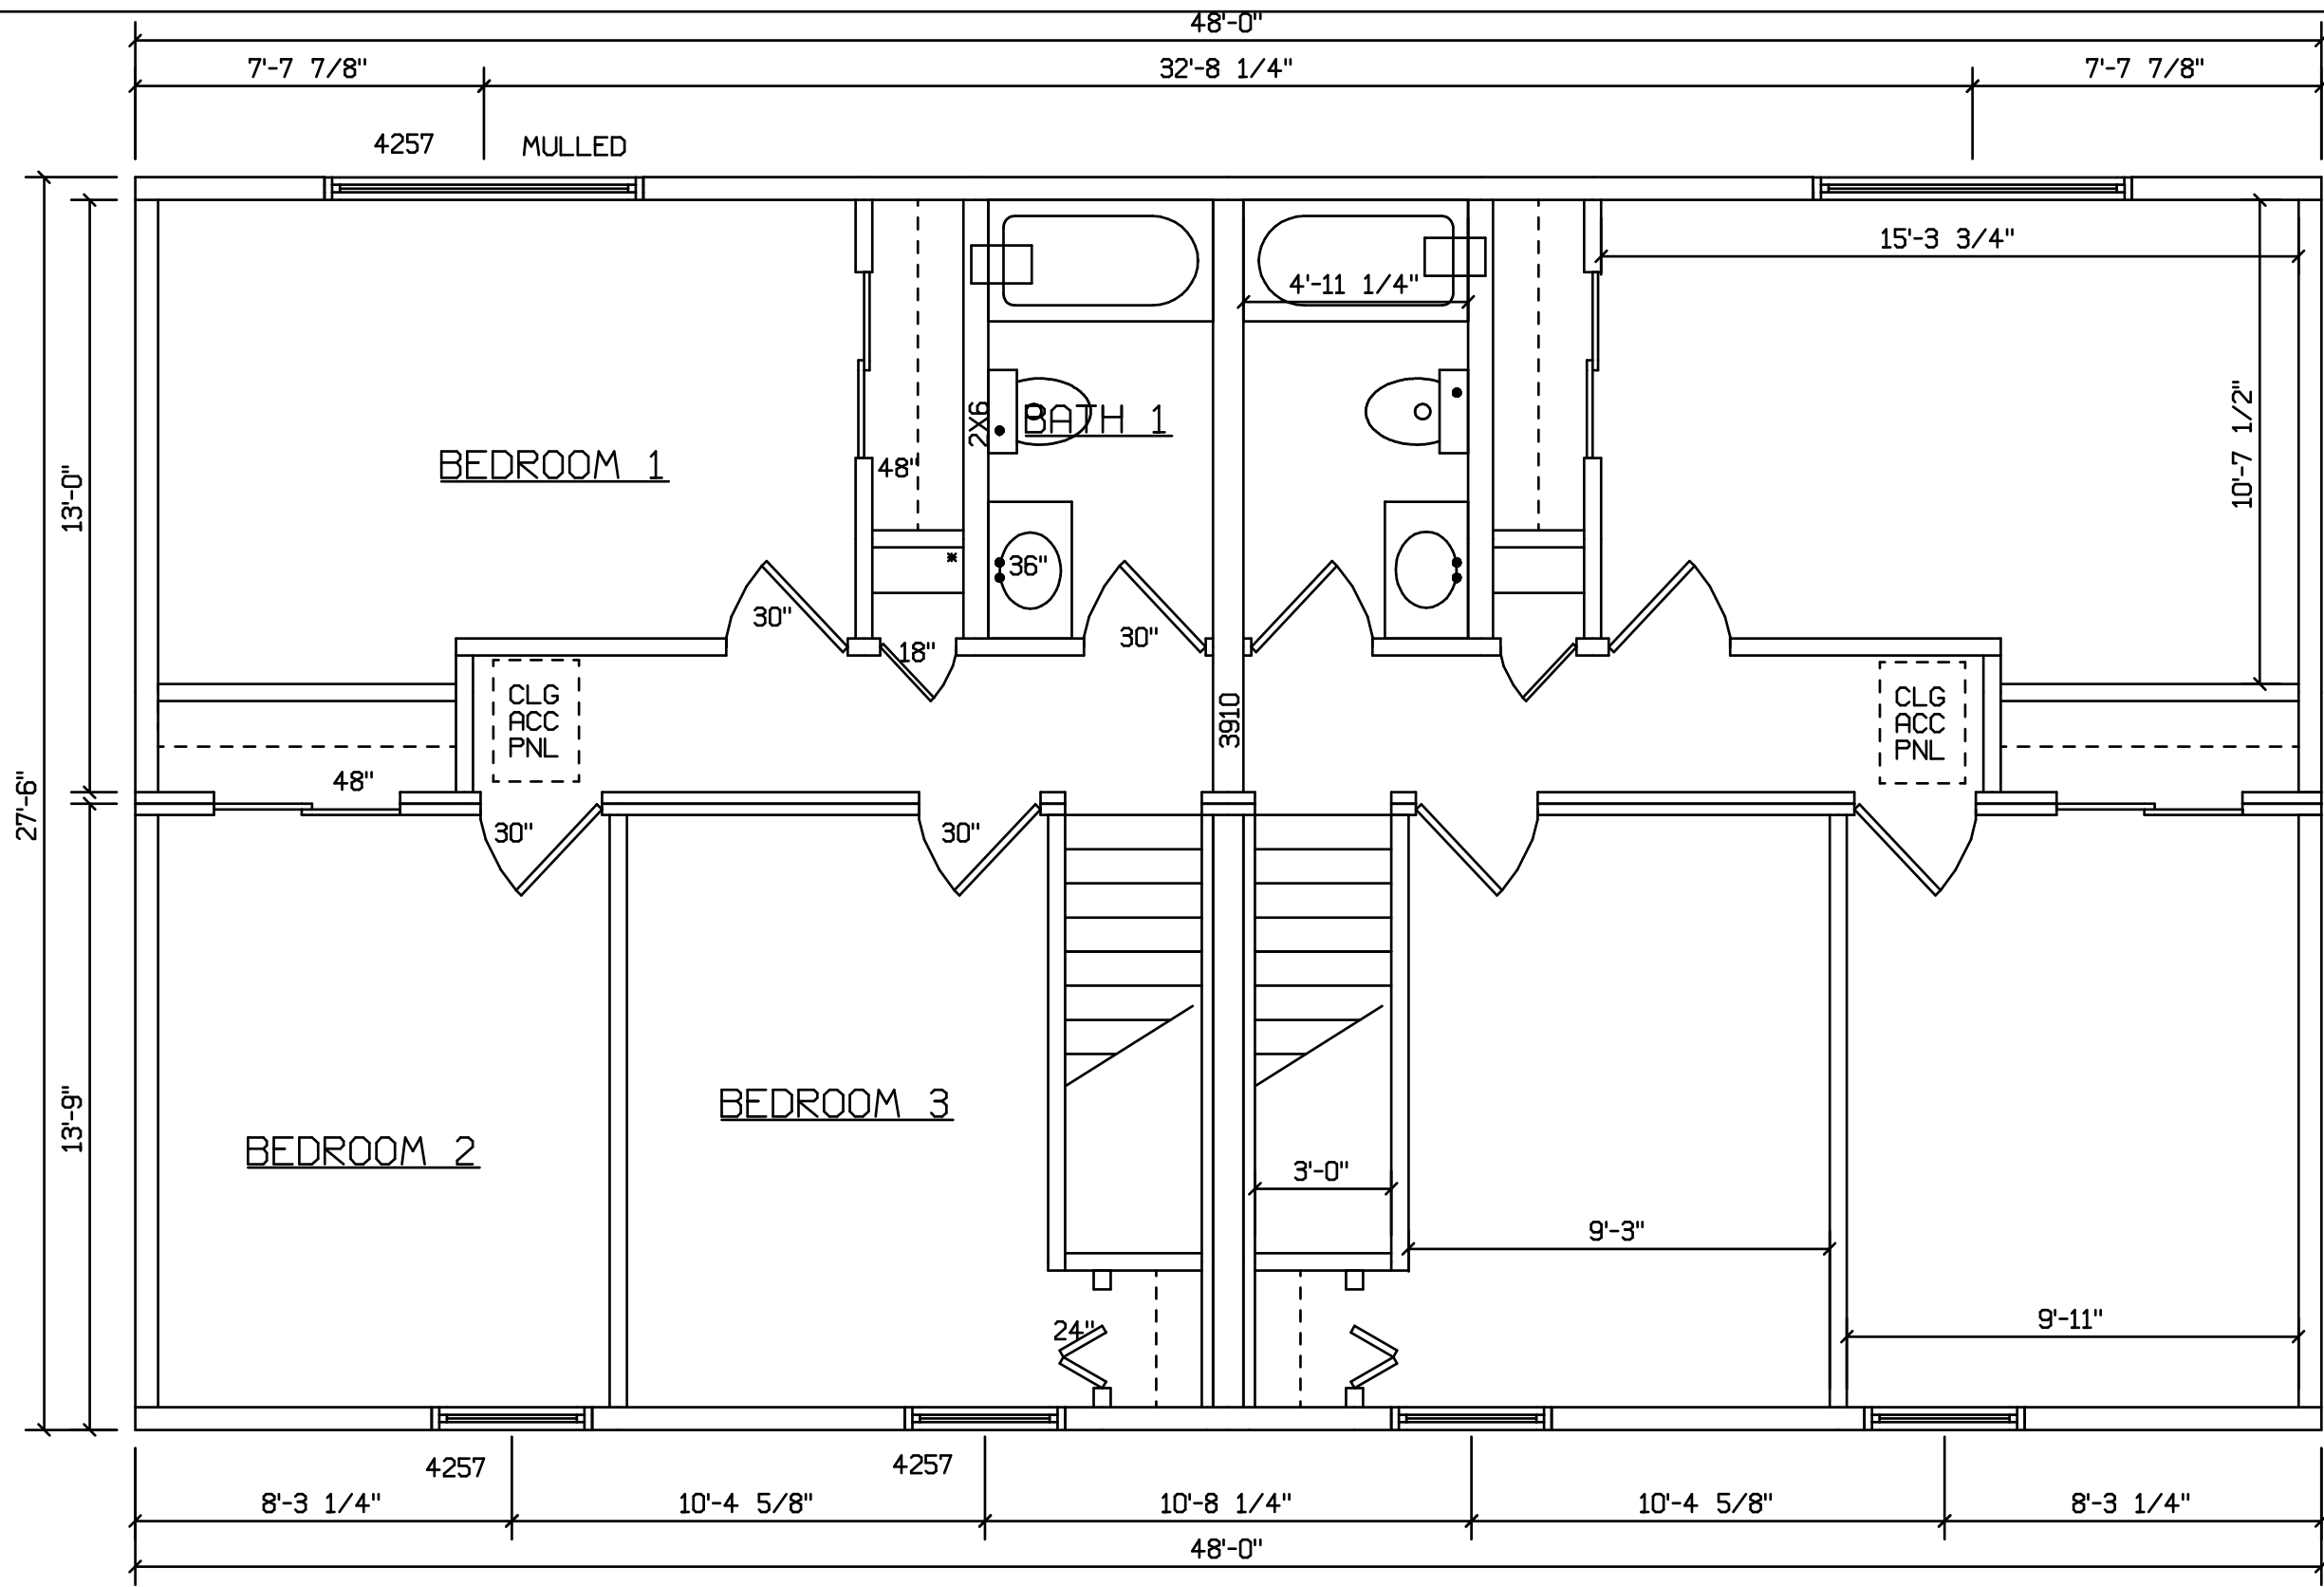

 HOLD BACK GYPBD 1'-0" PER SIDE IN OPEN AREAS

BLDR/DEVEL. AUTHORIZATION	DATE	# LABEL LOCATION	<i>Linda A. Litz</i> LINDA A. LITZ PRODUCTION ENGINEER	SUPERIOR BUILDERS 1565 PA. RT. 442 E. MUNCY, PA. 17756 A DIVISION OF MUNCY HOMES, INC.	REV.
MANUF. AUTHORIZATION	DATE	CLG HGTH			THIS PLAN DERIVED FROM MASTER SERIES BUILDING SYSTEM
		DWN BY	DATE	SCALE	BLDR/CUST
		LITZ	12-24-01	1/4"=1'-0"	757
					2 STORY DUPLEX