


PLAN NO. 701

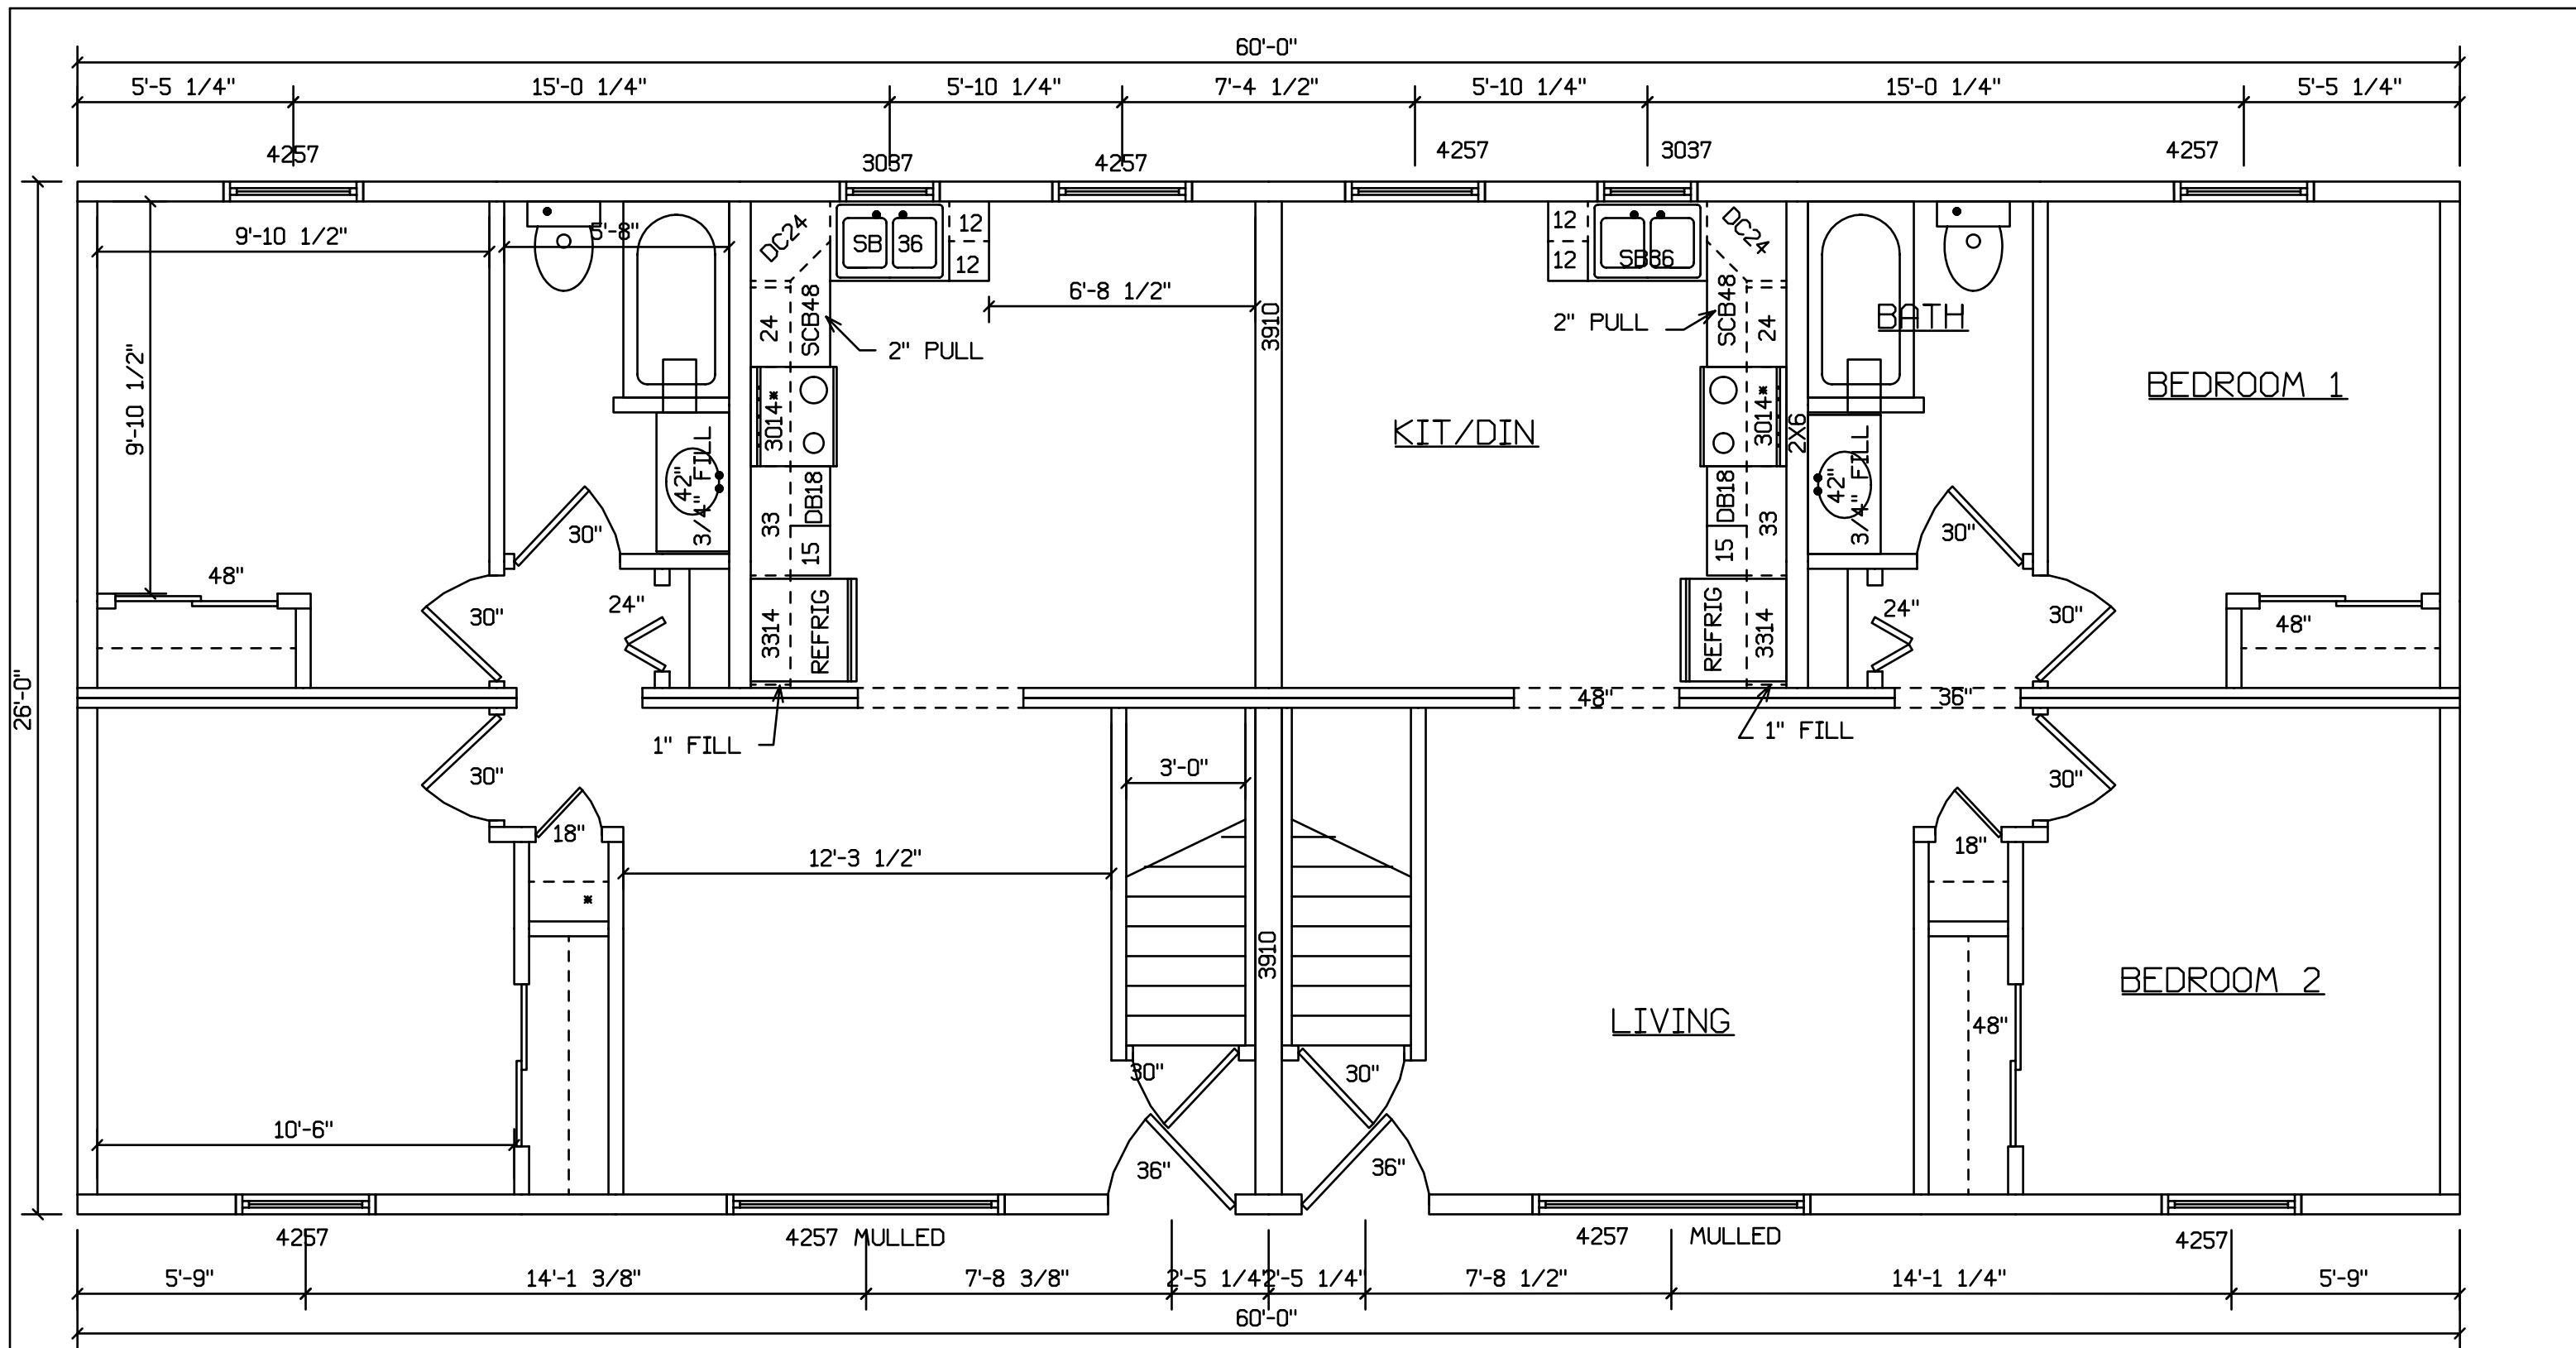

15'-0"

| | | | | | |
|---------------------------|------|--|--|--|--------------------|
| BLDR/DEVEL. AUTHORIZATION | DATE | # LABEL LOCATION CLG HGTH | <i>Linda A. Litz</i> LINDA A. LITZ PRODUCTION ENGINEER | SUPERIOR BUILDERS 1565 PA. RT. 442 E. MUNCY, PA. 17756 A DIVISION OF MUNCY HOMES, INC. | REV. |
| MANUF. AUTHORIZATION | DATE | PLANS HAVE BEEN EXTRACTED FROM APPROVED BLDG SYSTEM DOCUMENTATION | | BLDR / CUST | DATABASE 701 |
| | | DWN BY LITZ | DATE 12-27-01 | SCALE 1/4"=1'-0" | 26X60 RANCH DUPLEX |



| | | | | | |
|---------------------------|------|--|--|--|--------------|
| BLDR/DEVEL. AUTHORIZATION | DATE | # LABEL LOCATION CLG HGTH | <i>Linda A. Litz</i> LINDA A. LITZ PRODUCTION ENGINEER | SUPERIOR BUILDERS 1565 PA. RT. 442 E. MUNCY, PA. 17756 A DIVISION OF MUNCY HOMES, INC. | REV. |
| MANUF. AUTHORIZATION | DATE | PLANS HAVE BEEN EXTRACTED FROM APPROVED BLDG SYSTEM DOCUMENTATION | DWN BY LITZ | BLDR / CUST | DATABASE 701 |
| | | DATE 12-27-01 | SCALE 1/4"=1'-0" | 26X60 RANCH DUPLEX | |