


LABELS 9'-0" CLG HGTH THIS PLAN IS DERIVED FROM MASTER SERIES BUILDING SYSTEM BLDR/CUST AUTHORIZATION: _____ DATE: _____ CUSTOMER AUTHORIZATION: _____ DATE: _____		<i>Lutz & Lutz</i> Lutz & Lutz PRODUCTION ENGINEERS	SUPERIOR BUILDERS P.O. BOX 344 RT. 442 MUNCY, PA. 17760 A DIVISION OF MUNCY HOMES INC.	REV' DATED 741 PLAN 1/2 DATE 1/2
		BLDR /CUST 26X56 2 STORY DUPLEX		
		DATE: 01 LITZ	DATE: 12-27-01 SCALE: 1/4"=1'-0"	

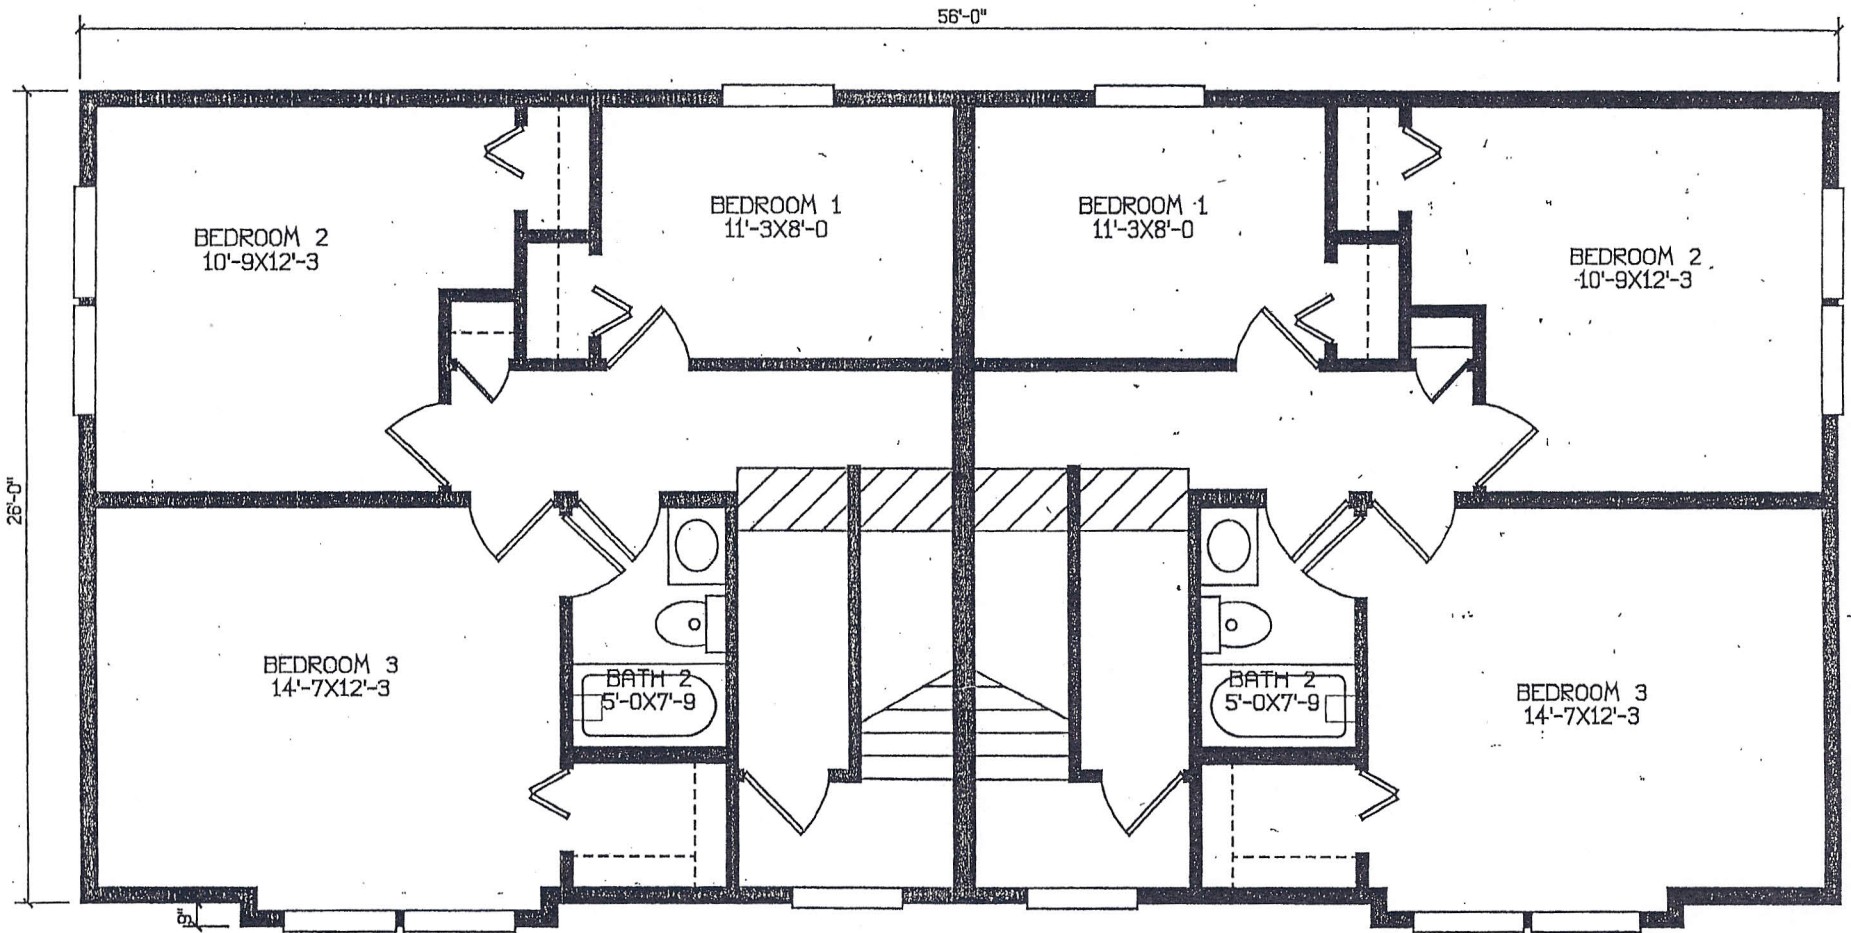

# LABELS	<i>Linda A. Litz</i>	SUPERIOR BUILDERS P.O. BOX 344 RT. 442 MUNCY, PA. 17760 A DIVISION OF MUNCY HOMES INC.	REV
9'-0" CLG HGTH	LINDA A. LITZ PRODUCTION ENGINEER		DRAWING 741
THIS PLAN IS DERIVED FROM MASTER SERIES BUILDING SYSTEM		BLDR /CUST	PLANS HP
BLDR/DEVL. AUTHORIZATION	DATE	26X56 2 STORY DUPLEX	DATE HP
CUSTOMER AUTHORIZATION	DATE	DRAWN BY LITZ	DATE HP
		SCALE 12-27-01	SCALE 1/4"=1'-0"