


PLAN NO. 799

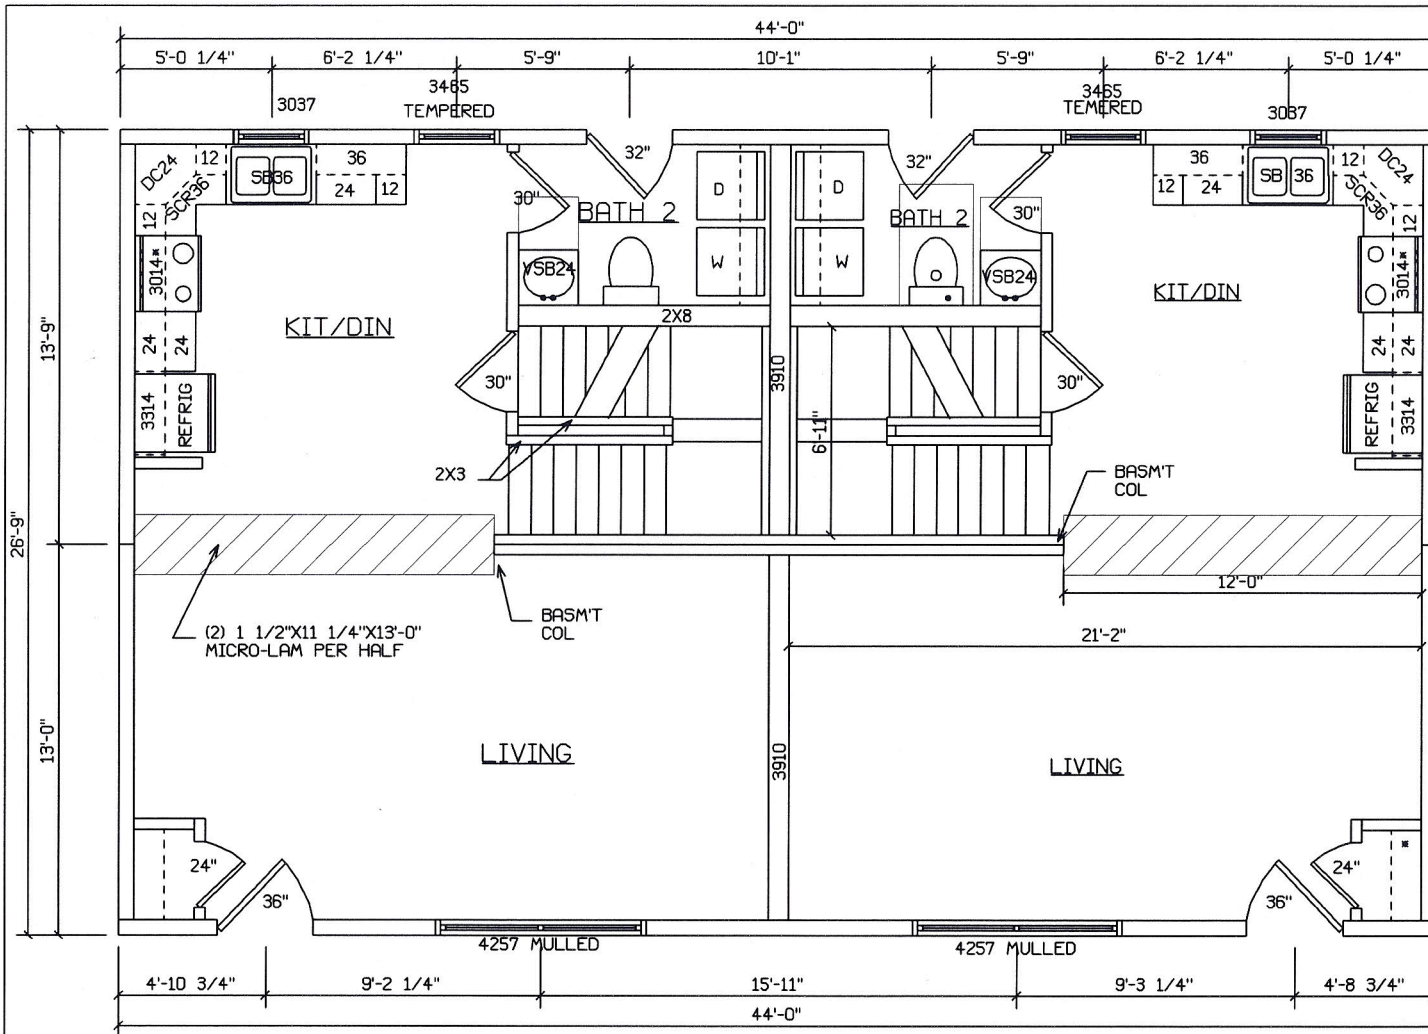


BLDR/DEVEL. AUTHORIZATION	DATE	*LABEL LOCATION	<i>Sharon L. Hertz</i> Architect 1565 PA. RT. 442 E. MUNCY, PA. 17756 Production Designer	SUPERIOR BUILDERS 1565 PA. RT. 442 E. MUNCY, PA. 17756 A DIVISION OF MUNCY HOMES, INC.	REV.
		CLG HGT			DATE
MANUF. AUTHORIZATION	DATE	PLANS HAVE BEEN EXTRACTED FROM APPROVED BLDG SYSTEM DOCUMENTATION		BLDR / CUST	DATE
		DWN BY	DATE	SCALE	DATE
		LITZ	12-27-01	1/4"=1'-0"	799
				26/28X44 2 STORY DUPLEX	



HOLD BACK GYPBD 1'-0" PER SIDE IN OPEN AREAS

BLDG/DEVEL. AUTHORIZATION	DATE	"LABEL LOCATION CLG HGT	<i>James J. Noyes</i> Production Engineer	SUPERIOR BUILDERS 1565 PA. RT. 442 E. MUNCY, PA. 17756 A DIVISION OF MUNCY HOMES, INC.	REV.
MANUF. AUTHORIZATION	DATE	PLANS HAVE BEEN EXTRACTED FROM APPROVED BLDG SYSTEM DOCUMENTATION			DATE/ISSUE
		DWN BY	DATE	SCALE	
		LITZ	12-27-01	1/4"=1'-0"	26/28X44 2 STORY DUPLEX

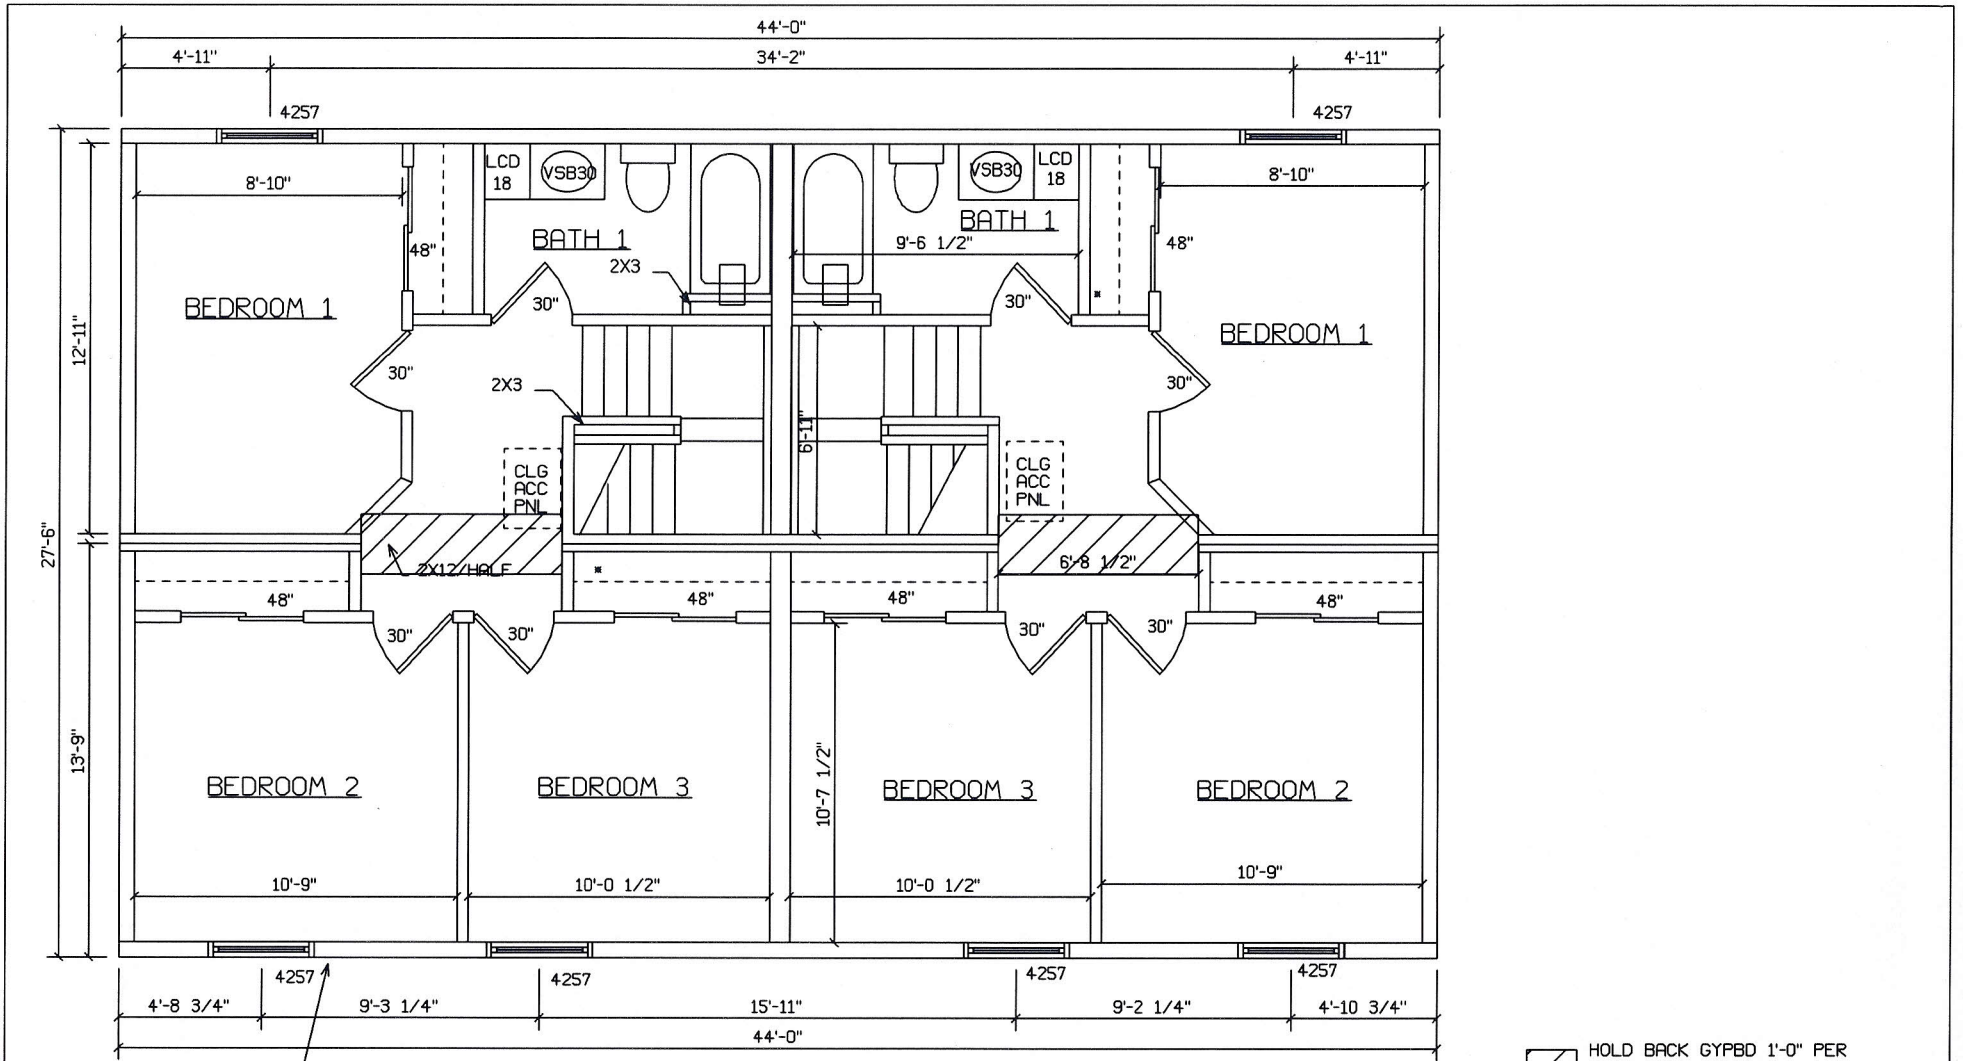

UPPER UNIT OVERHANGS FRONT 9"
BLDR RESPONSIBLE FOR INSULATION
AND EXT. FINISH

HOLD BACK GYPBD 1'-0" PER
SIDE IN OPEN AREAS

BLDR/DEVEL. AUTHORIZATION	DATE	# LABEL LOCATION	BY	DATE	SUPERIOR BUILDERS 1565 PA. RT. 442 E. MUNCY, PA. 17756 A DIVISION OF MUNCY HOMES, INC.	REV.
		CLG H6TH	<i>James L. Lutz</i> Production Engineer			
MANUF. AUTHORIZATION	DATE	PLANS HAVE BEEN EXTRACTED FROM APPROVED BLDG SYSTEM DOCUMENTATION			BLDR / CUST	DATE/ISSUE
		DWN BY	DATE	SCALE	26/28X44 2 STORY DUPLEX	7/00