



CANTON 383

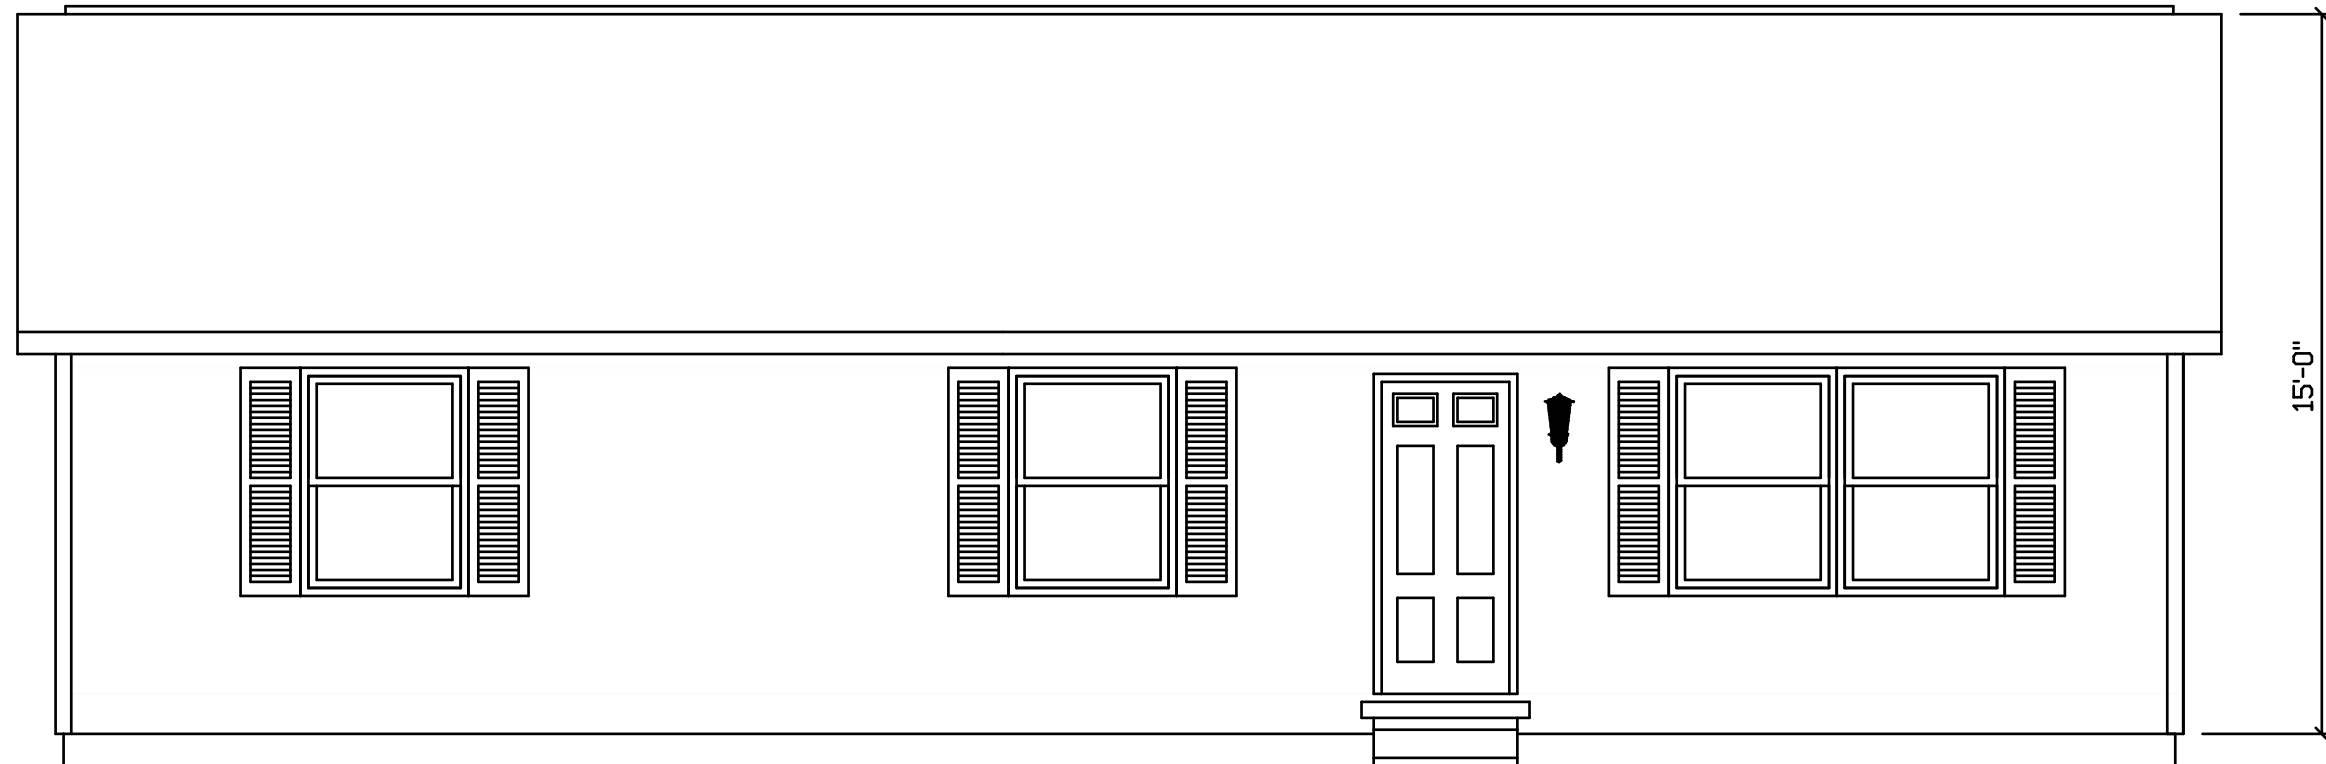

BLDR/DEVEL. AUTHORIZATION	DATE	# LABEL LOCATION	<i>Linda A. Litz</i>	SUPERIOR BUILDERS 1565 PA. RT. 442 E. MUNCY, PA. 17756 A DIVISION OF MUNCY HOMES, INC.	REV.
		CLG HGTH	LINDA R. LITZ PRODUCTION ENGINEER		
MANUF. AUTHORIZATION	DATE	THIS PLAN DERIVED FROM MASTER SERIES BUILDING SYSTEM			DATABASE
		DWN BY	DATE	SCALE	383A
		LOWE	8-4-00	1/4"=1'-0"	
				BLDR / CUST	
				28X44 CANTON-RANCH	

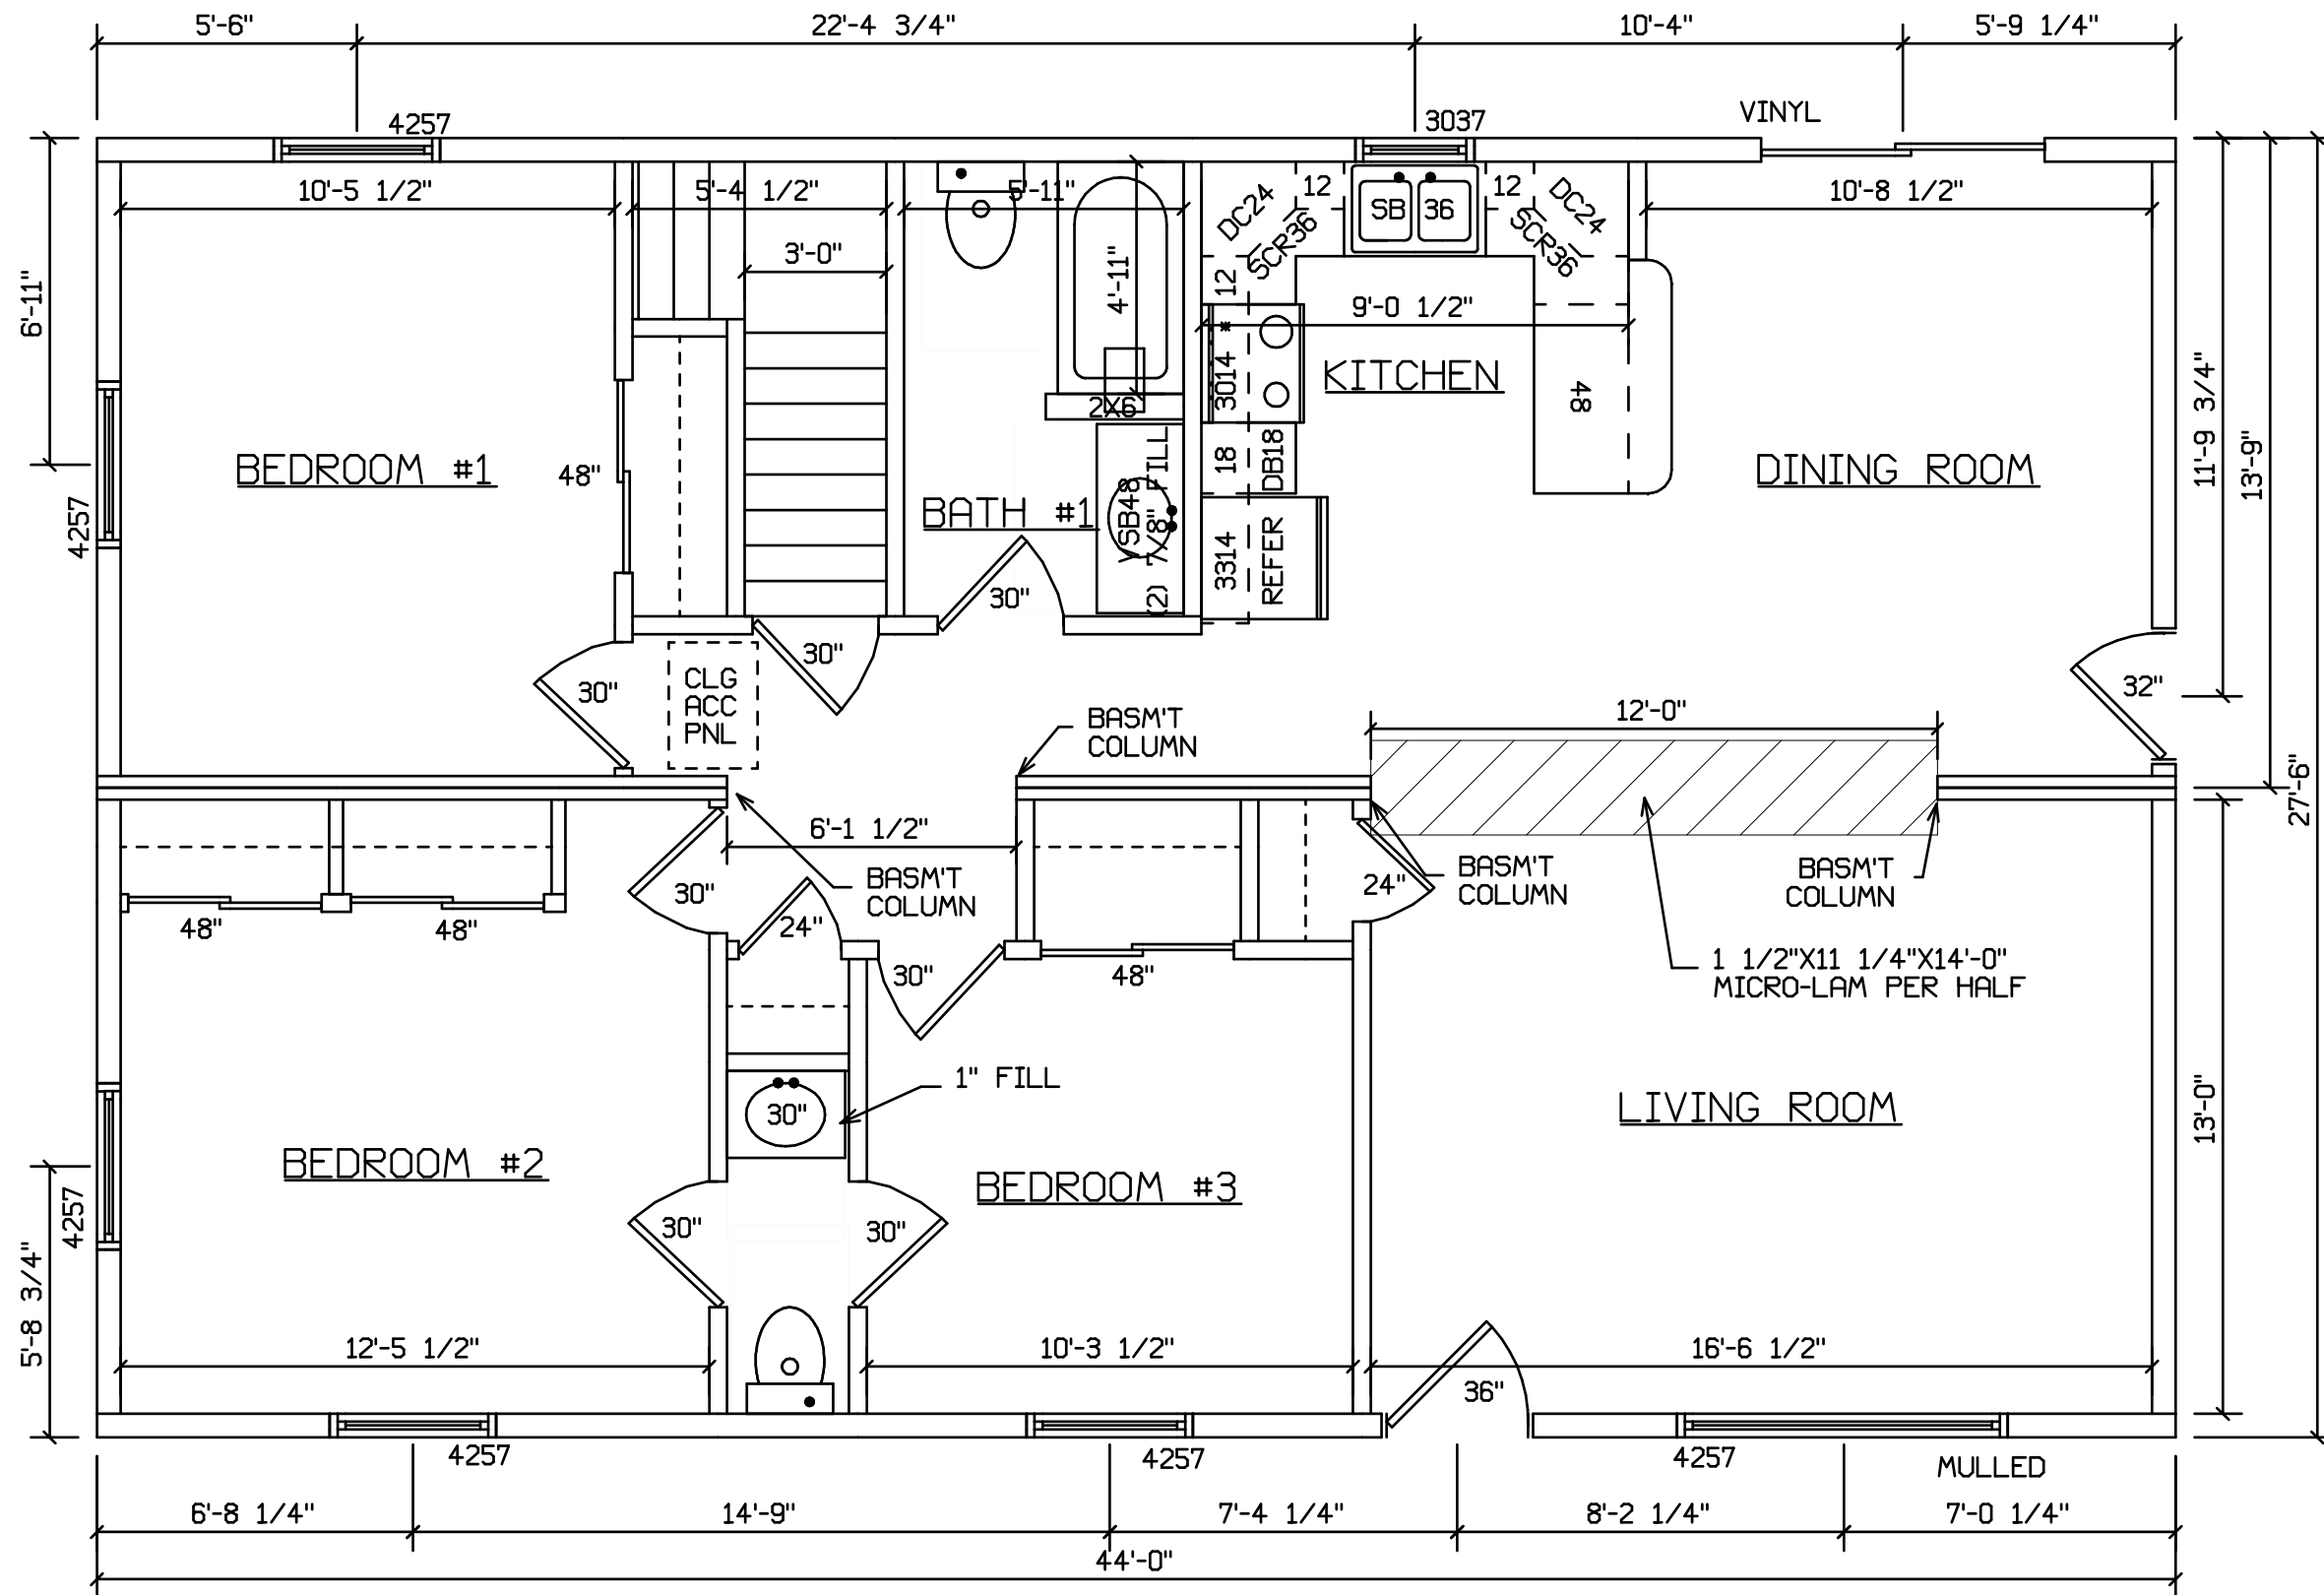

BLDR/DEVEL. AUTHORIZATION	DATE	# LABEL LOCATION	<i>Linda A. Litz</i> LINDA R. LITZ PRODUCTION ENGINEER	SUPERIOR BUILDERS 1565 PA. RT. 442 E. MUNCY, PA. 17756 A DIVISION OF MUNCY HOMES, INC.	REV.
MANUF. AUTHORIZATION	DATE	THIS PLAN DERIVED FROM MASTER SERIES BUILDING SYSTEM			DATABASE
		DWN BY	DATE	SCALE	
		LOWE	8-4-00	1/4"=1'-0"	383A
				BLDR / CUST	
				28X44 CANTON-RANCH	