




PLAN NO. 703

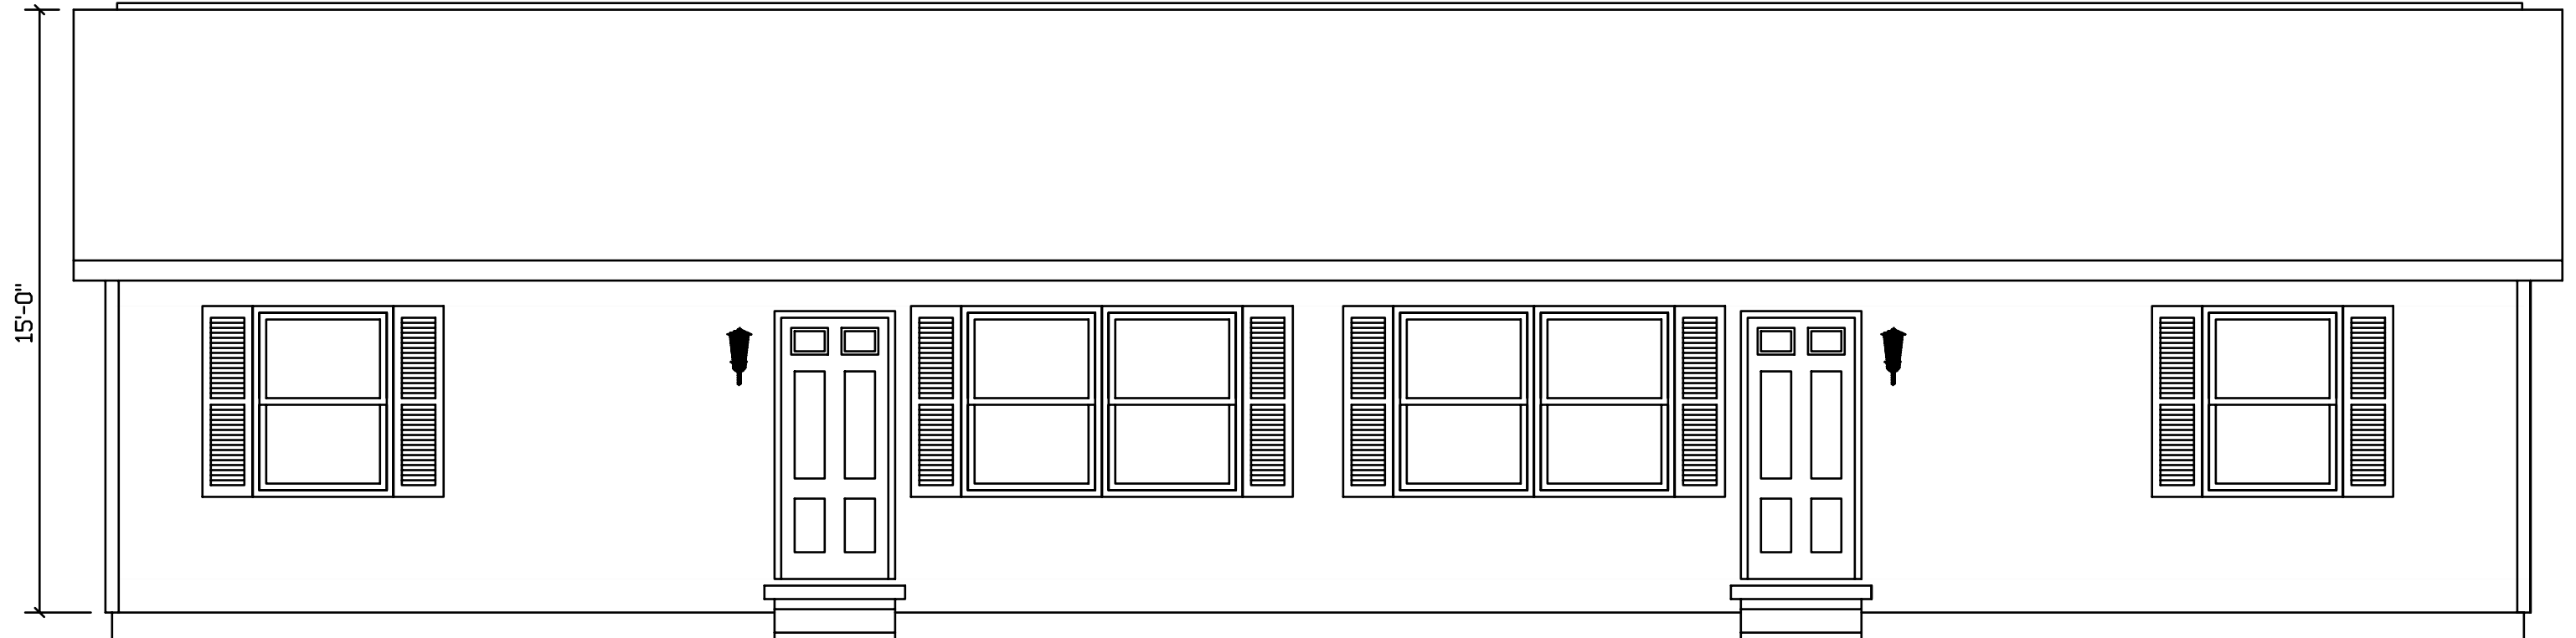

BLDR/DEVEL. AUTHORIZATION	DATE	# LABEL LOCATION CLG HGTH	<i>Linda A. Litz</i> LINDA A. LITZ PRODUCTION ENGINEER	SUPERIOR BUILDERS 1565 PA. RT. 442 E. MUNCY, PA. 17756 A DIVISION OF MUNCY HOMES, INC.	REV.
MANUF. AUTHORIZATION	DATE	THIS PLAN DERIVED FROM MASTER SERIES BUILDING SYSTEM		BLDR/CUST	DATABASE
		DWN BY	DATE	SCALE	28X60 RANCH DUPLEX 703

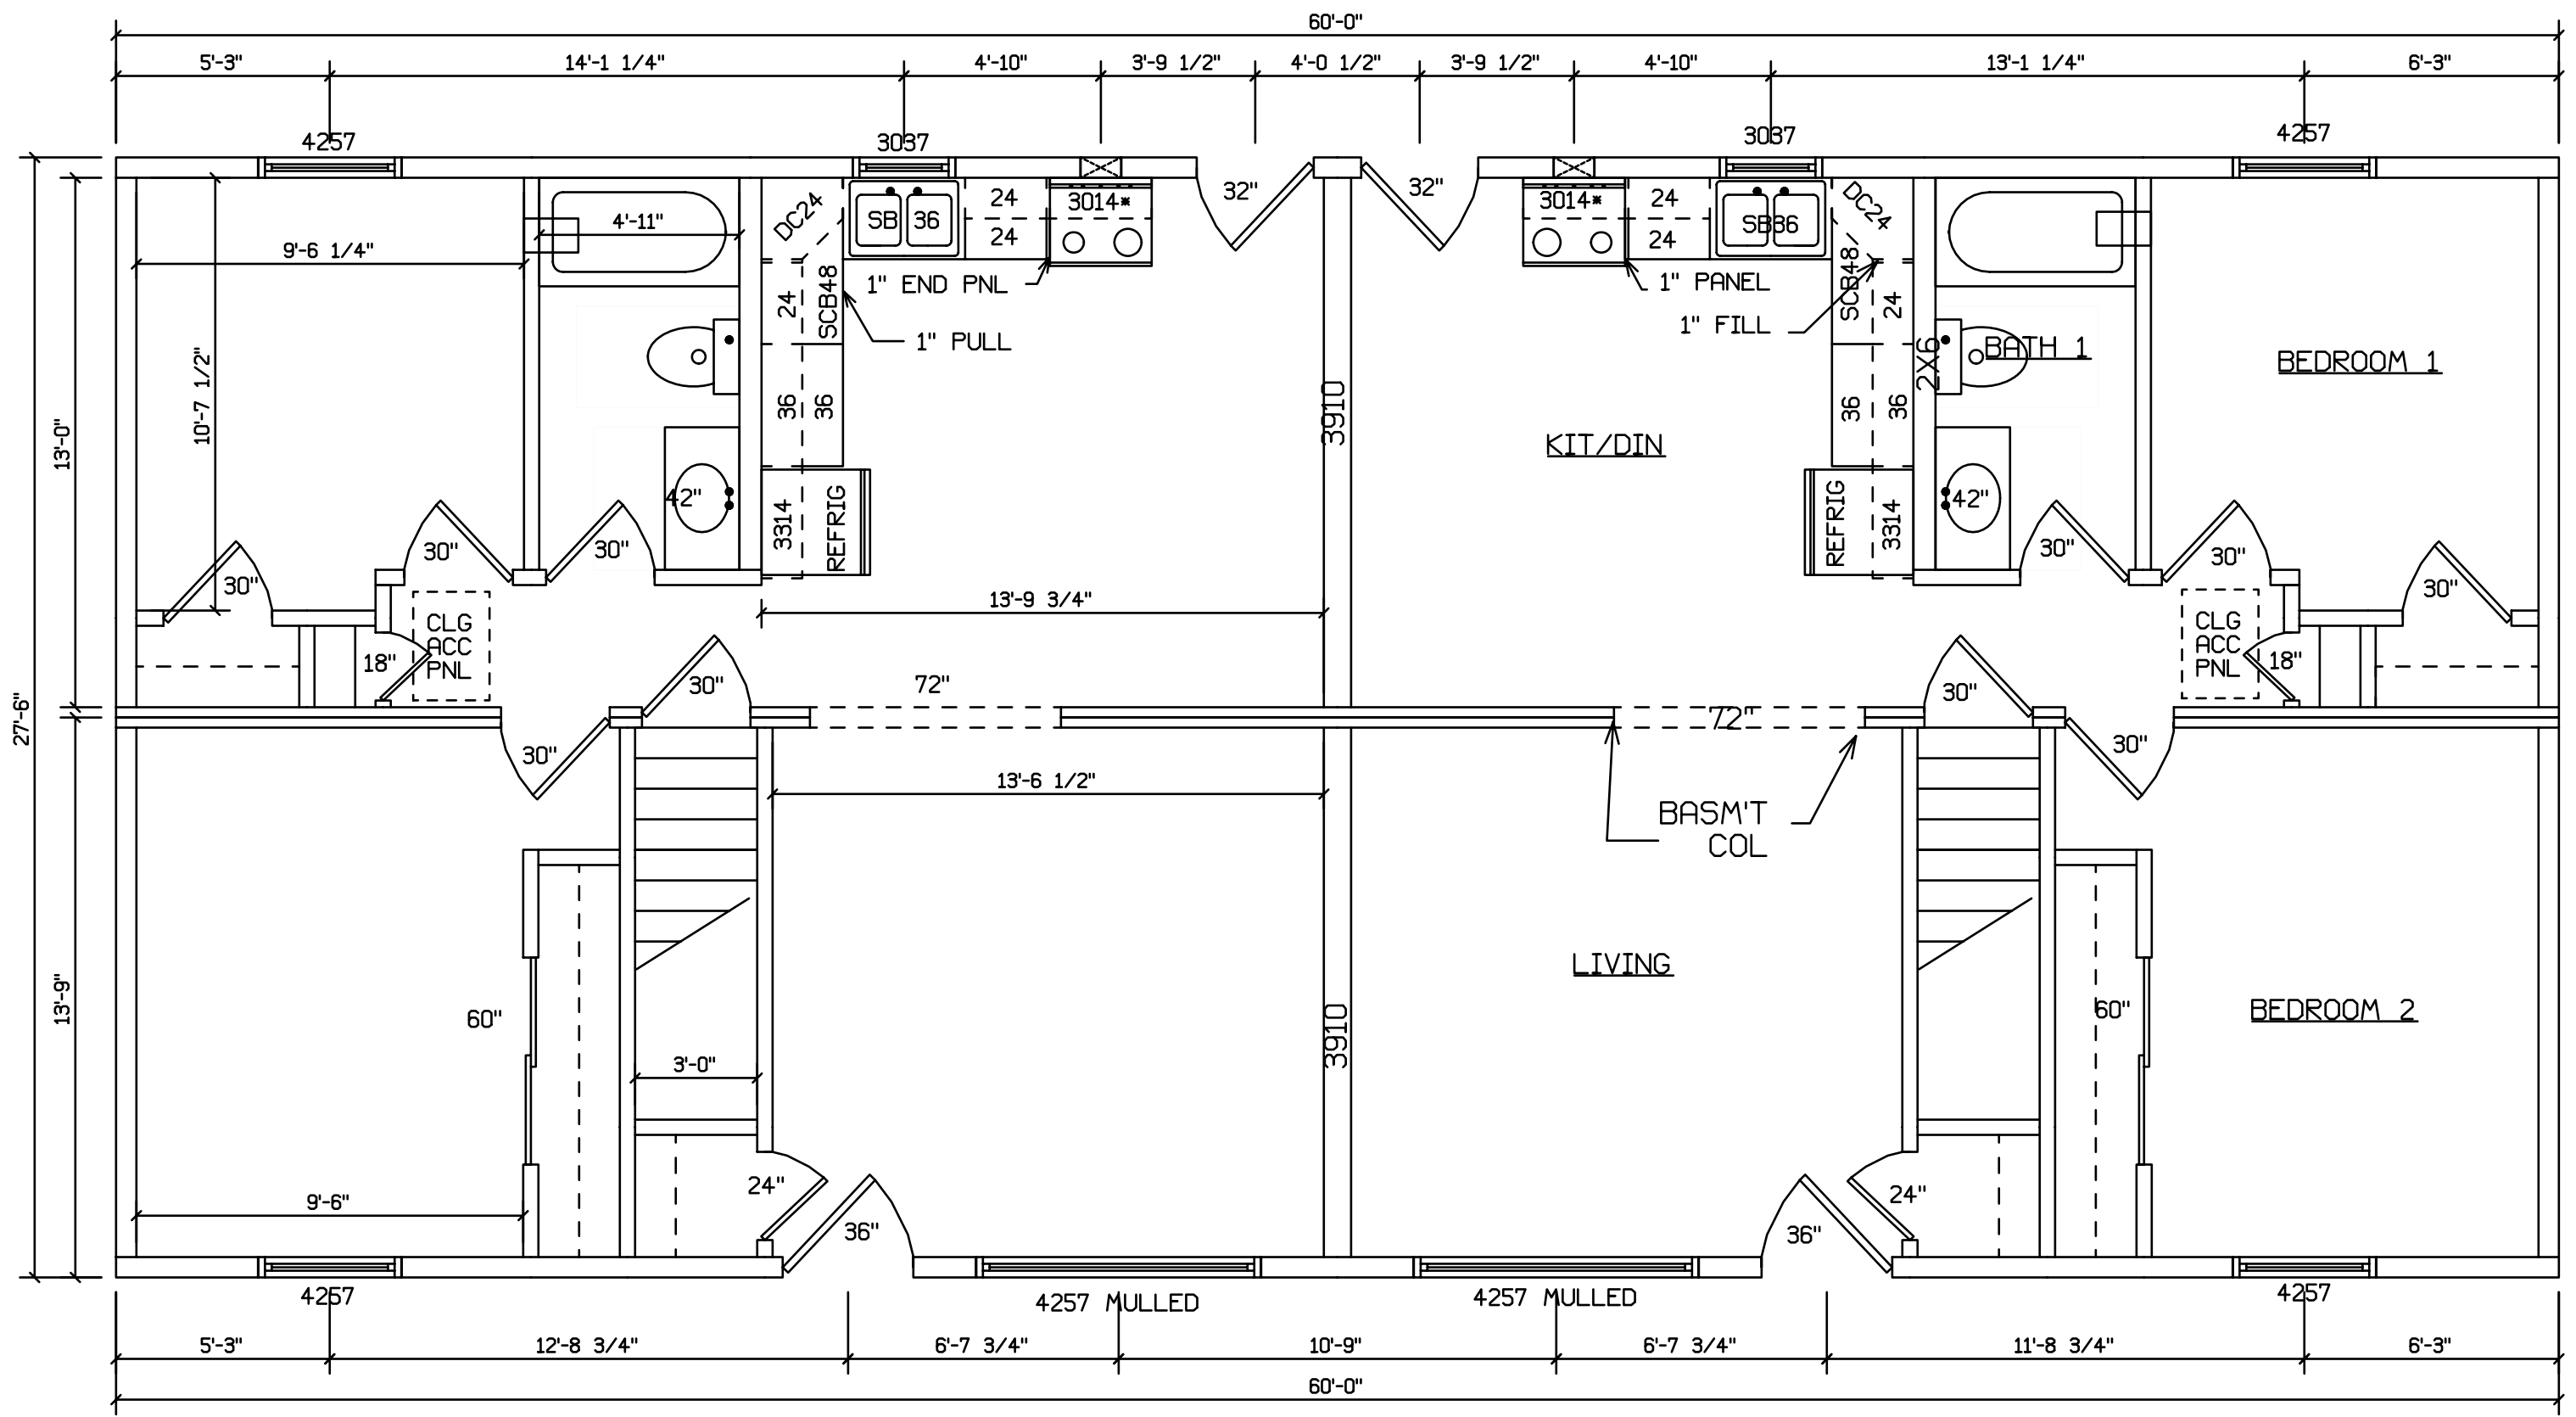

BLDR/DEVEL. AUTHORIZATION	DATE	# LABEL LOCATION	 LINDA A. LITZ PRODUCTION ENGINEER	SUPERIOR BUILDERS 1565 PA. RT. 442 E. MUNCY, PA. 17756 A DIVISION OF MUNCY HOMES, INC.	REV.
MANUF. AUTHORIZATION	DATE	CLG HGTH			BLDR/CUST
		THIS PLAN DERIVED FROM MASTER SERIES BUILDING SYSTEM		28X60 RANCH DUPLEX	703
		OWN BY	DATE	SCALE	
		LITZ	1-9-02	1/4"=1'-0"	