


930 CEASAR

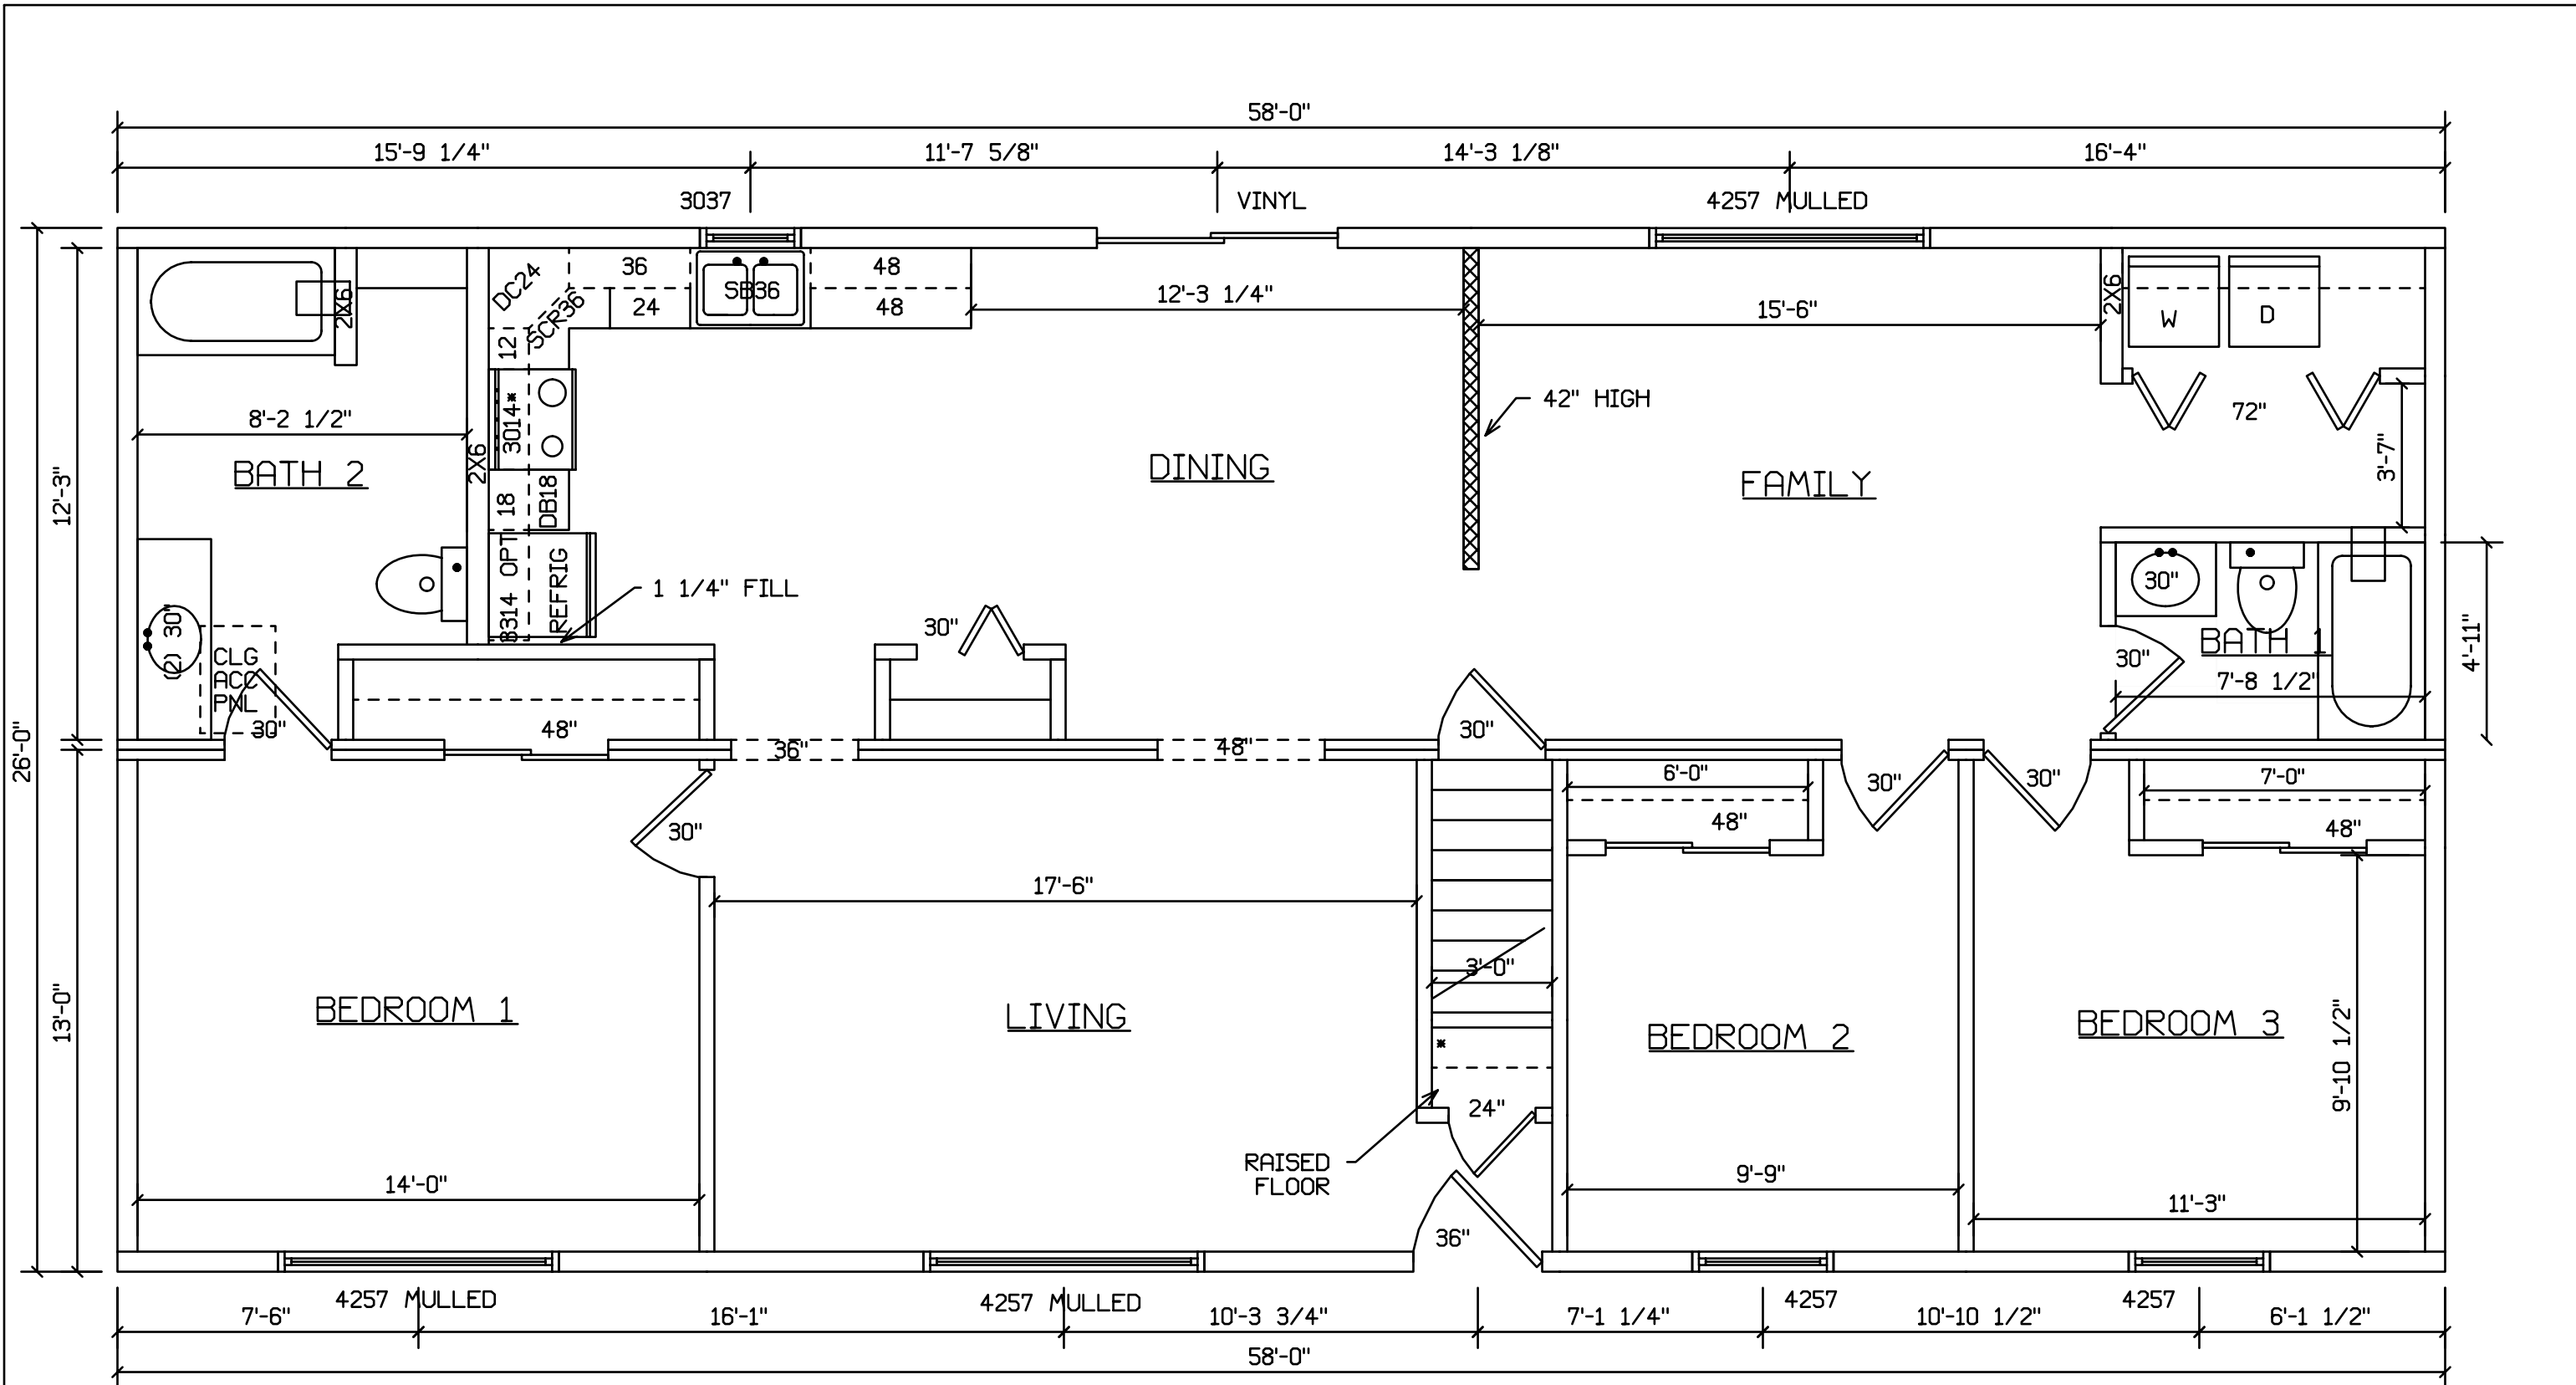


SITE LOCATION

BLDR/DEVEL. AUTHORIZATION	DATE	# LABEL LOCATION CLG HGTH	<i>Linda A. Litz</i> LINDA A. LITZ PRODUCTION ENGINEER	SUPERIOR BUILDERS 1565 PA. RT. 442 E. MUNCY, PA. 17756 A DIVISION OF MUNCY HOMES, INC.	REV.
MANUF. AUTHORIZATION	DATE	THIS PLAN DERIVED FROM MASTER SERIES BUILDING SYSTEM		930 CEASAR RANCH	DATABASE
		DWN BY LITZ	DATE	SCALE 1/4"=1'-0"	930



SITE LOCATION

STAIRS DESIGNED TO 8 1/4" RISE
 MAX., AND 9" TREAD MIN W/ 1 1/8" NOSING

BLDR/DEVEL. AUTHORIZATION	DATE	# LABEL LOCATION	 LINDA A. LITZ PRODUCTION ENGINEER	SUPERIOR BUILDERS 1565 PA. RT. 442 E. MUNCY, PA. 17756 A DIVISION OF MUNCY HOMES, INC.	REV.
MANUF. AUTHORIZATION	DATE	CLG HGTH			BLDR / CUSTOMER
		THIS PLAN DERIVED FROM MASTER SERIES BUILDING SYSTEM		26X58 CEASAR	930R
		DWN BY	DATE	SCALE	
		LITZ		1/4"=1'-0"	